


REAR ELEVATION

Scale : 1/4" = 1'-0"

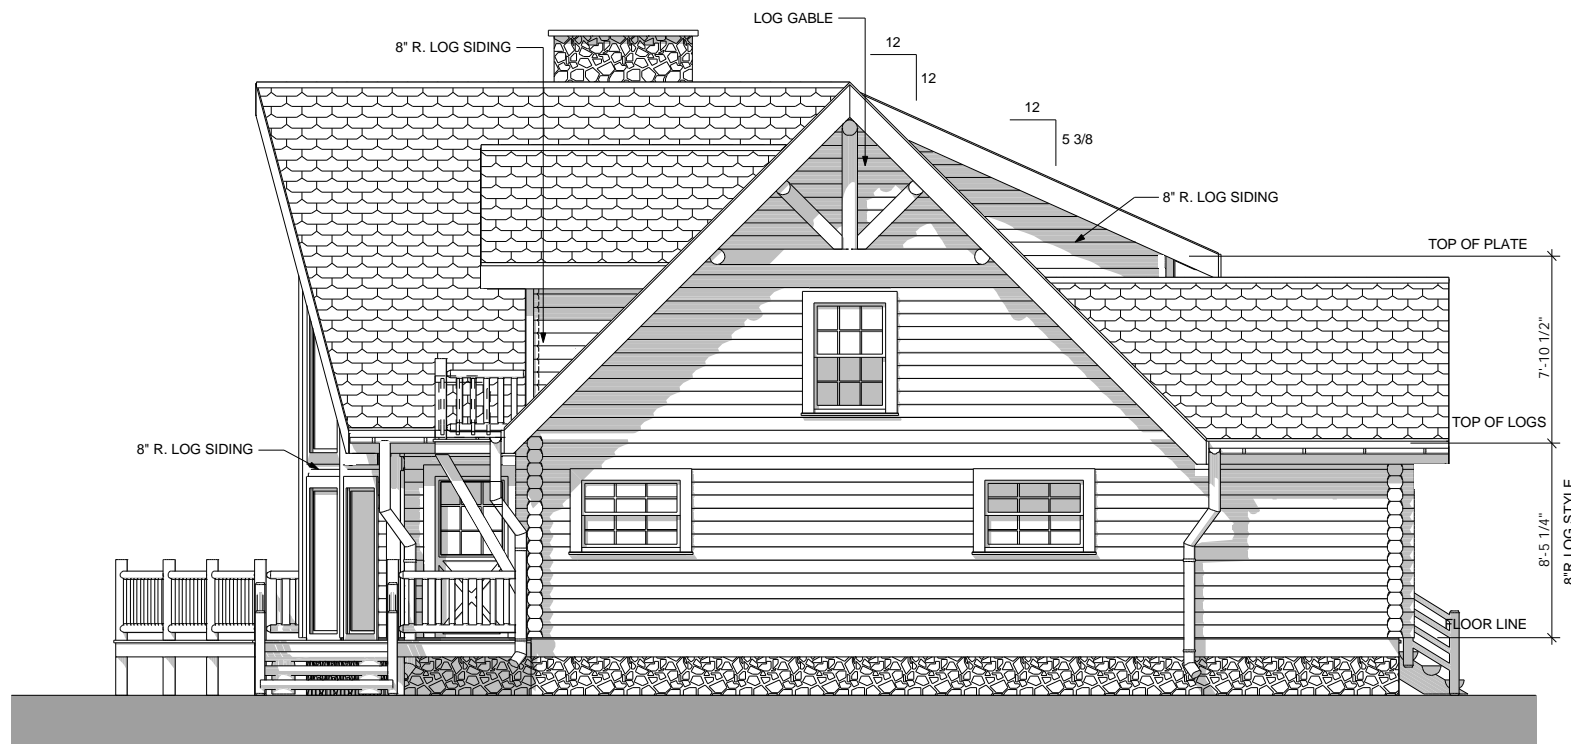

RIGHT ELEVATION

Scale : 1/4" = 1'-0"