


2nd FLOOR PLAN
Scale : 1/4" = 1'-0"

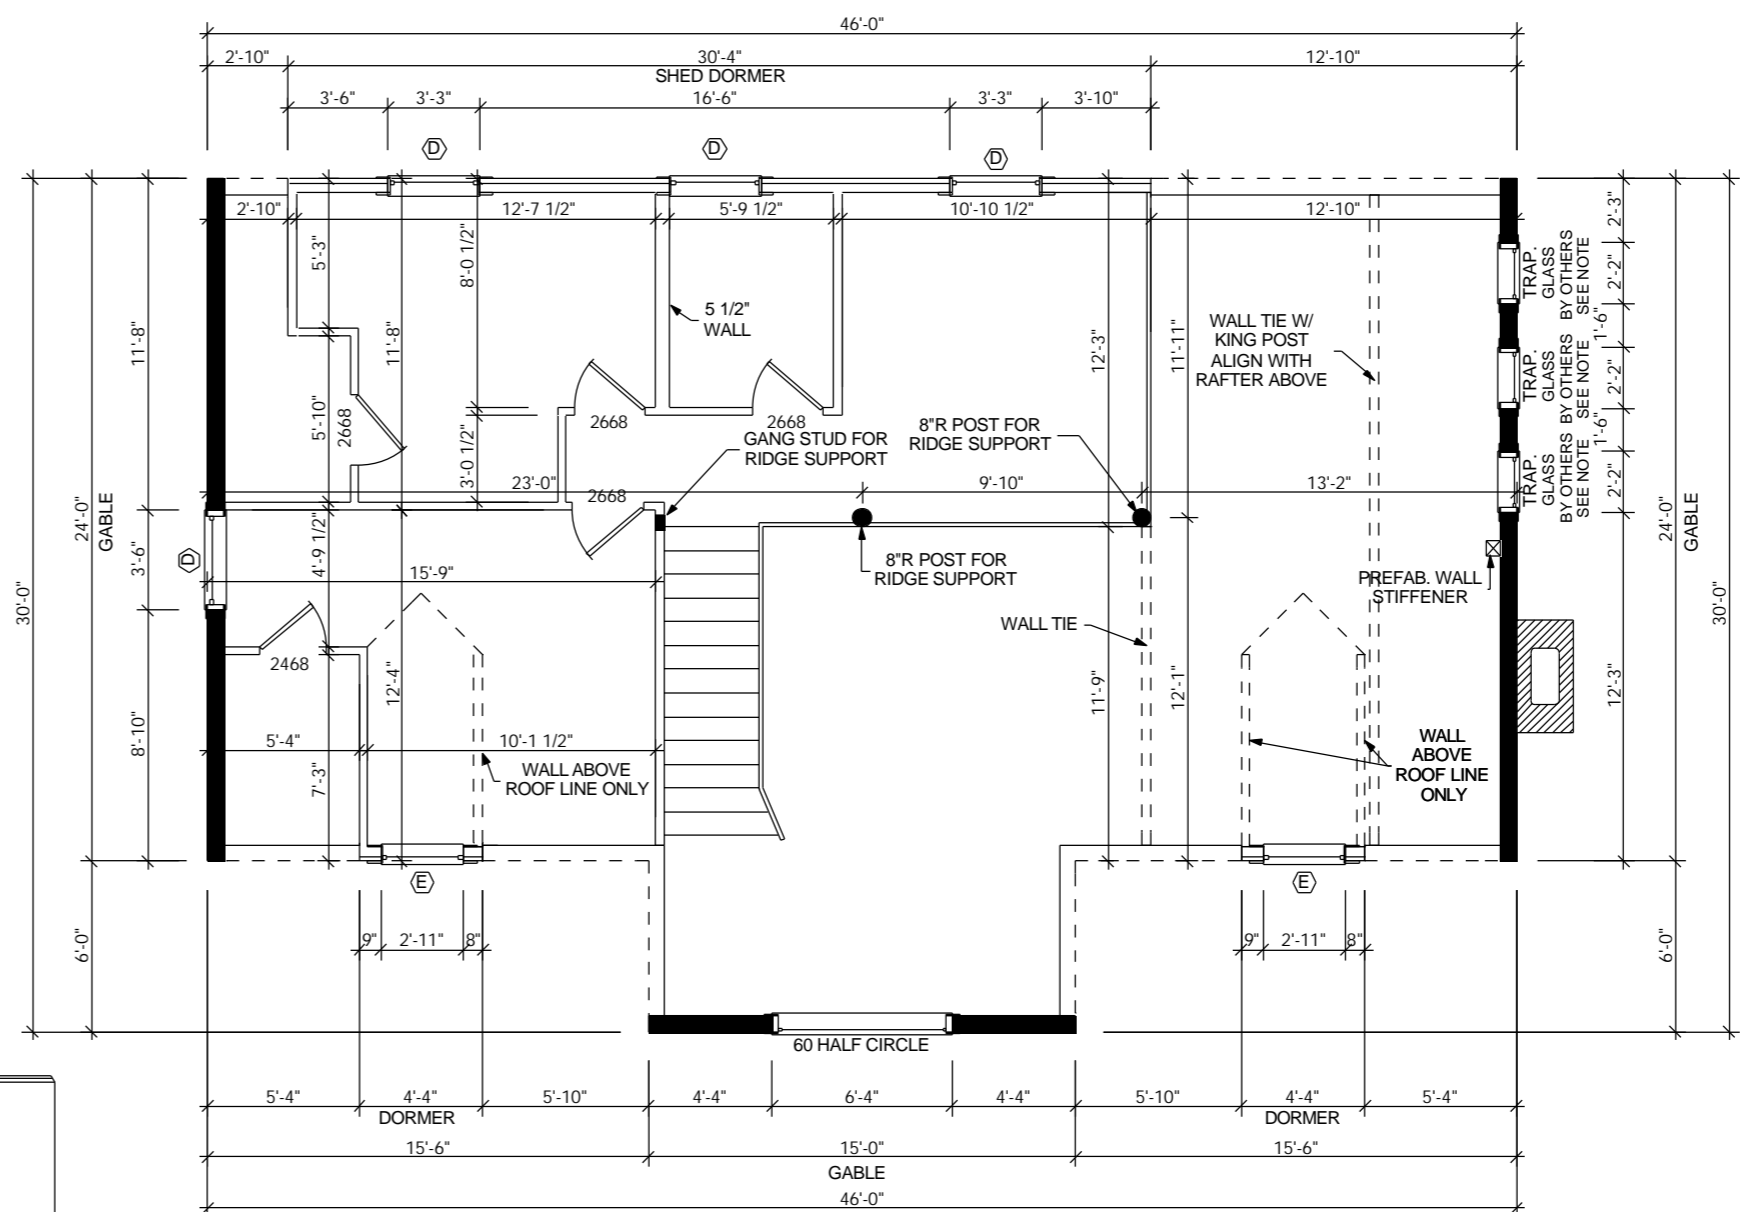

2nd WALL FRAMING
Scale : 1/4" = 1'-0"

NOTE:
AFTER GABLES HAVE BEEN FRAMED AND/OR ASSEMBLED ALL TRAP GLASS MUST BE FIELD LOCATED AND THE SIZE MUST BE FIELD DETERMINED.

WINDOW SCHEDULE				
ID	Manufacturer	Description	Rough Opening	JBLS R.O. in Log Wall
A	By Others	2456 TWIN	5'-0" x 5'-9 1/16"	5'-3" x 6'-0 3/4"
B	By Others	20210 TWIN	4'-4" x 3'-1 1/16"	4'-7" x 3'-4 3/4"
C	By Others	18310 TWIN	3'-8" x 4'-1 1/16"	3'-11" x 4'-4 3/4"
D	By Others	3046	3'-2 3/8" x 4'-9 1/16"	3'-6" x 5'-0 3/4"
E	By Others	2846	2'-10 3/8" x 4'-9 1/16"	3'-1" x 5'-0 3/4"

DOOR SCHEDULE				
ID	Manufacturer	Description	Rough Opening	JBLS R.O. in Log Wall
1	By Others	6068 SWINGER	6'-3 3/4" x 6'-10"	6'-7" x 7'-1 1/2"
2	By Others	3068	3'-2 1/2" x 6'-10"	3'-6" x 7'-1 1/2"
3	By Others	3068 FRENCH W/2-14"S.L.	5'-9 1/2" x 6'-10"	6'-1" x 7'-1 1/2"