




FRONT ELEVATION
Scale: 1/4" = 1'-0"


NOTE A:
IF THE CUSTOMER IS PURCHASING JBL'S SHINGLES, IN ORDER FOR THE WARRANTY TO BE GOOD ON ROOF PITCHES LESS THAN A 4/12 PITCH, YOU ARE REQUIRED TO USE TWO LAYERS OF FELT OVER THE ENTIRE ROOF UNDER QUESTION, STARTING WITH AN 15' STRIP ALONG THE EAVES AND CONTINUING WITH FULL 36" WIDE SHEETS OVERLAPING 19" OVER THE PRECEDING SHEET UNTIL THE ENTIRE DECK IS COVERED.



REAR ELEVATION
Scale: 1/4" = 1'-0"

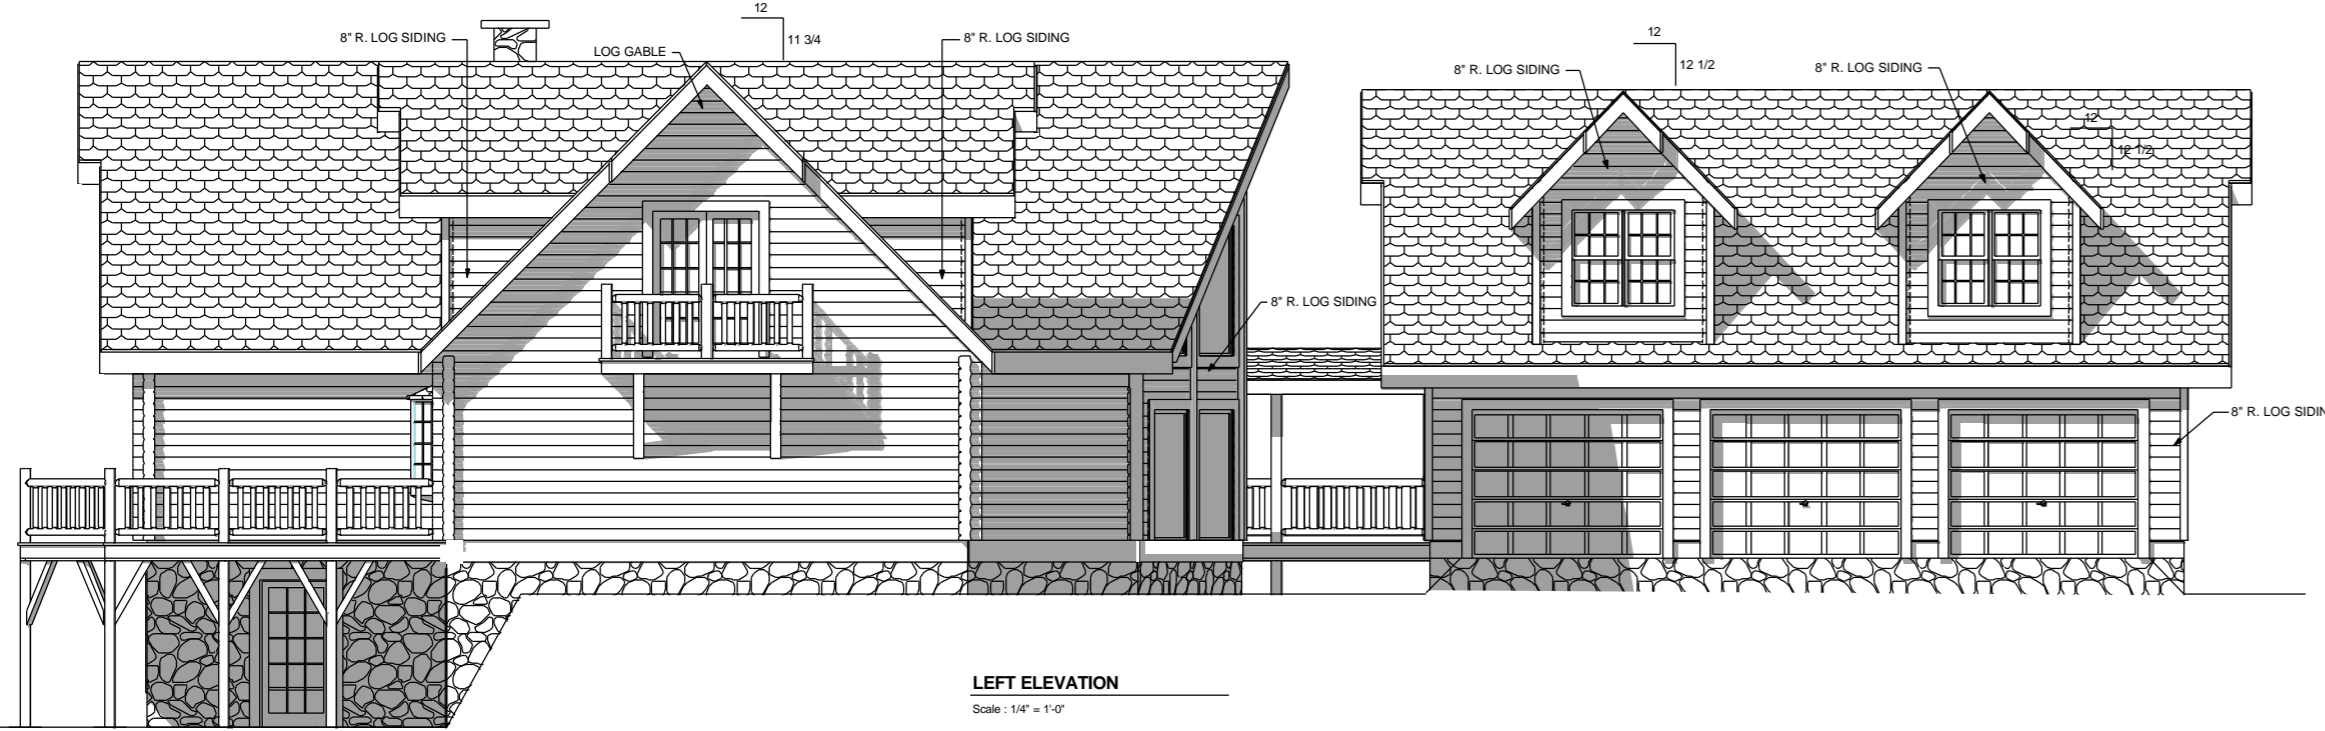

LEFT ELEVATION
Scale: 1/4" = 1'-0"

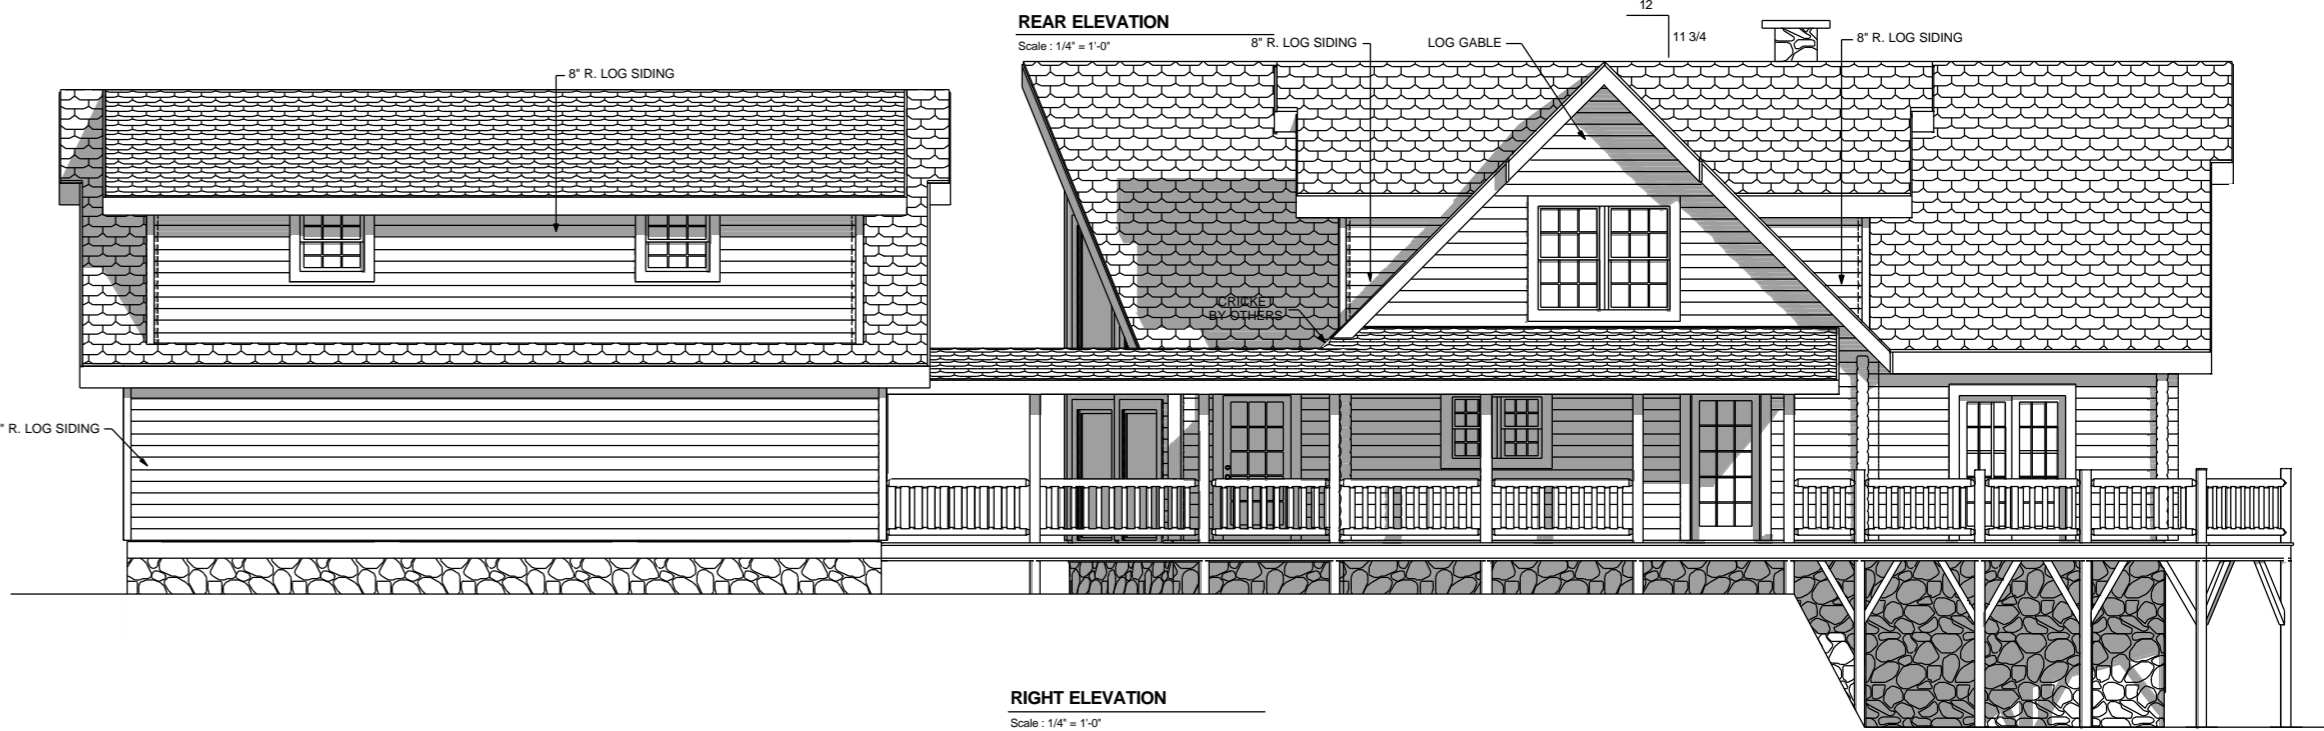

RIGHT ELEVATION
Scale: 1/4" = 1'-0"