




**FRONT ELEVATION**

Scale : 1/4" = 1'-0"

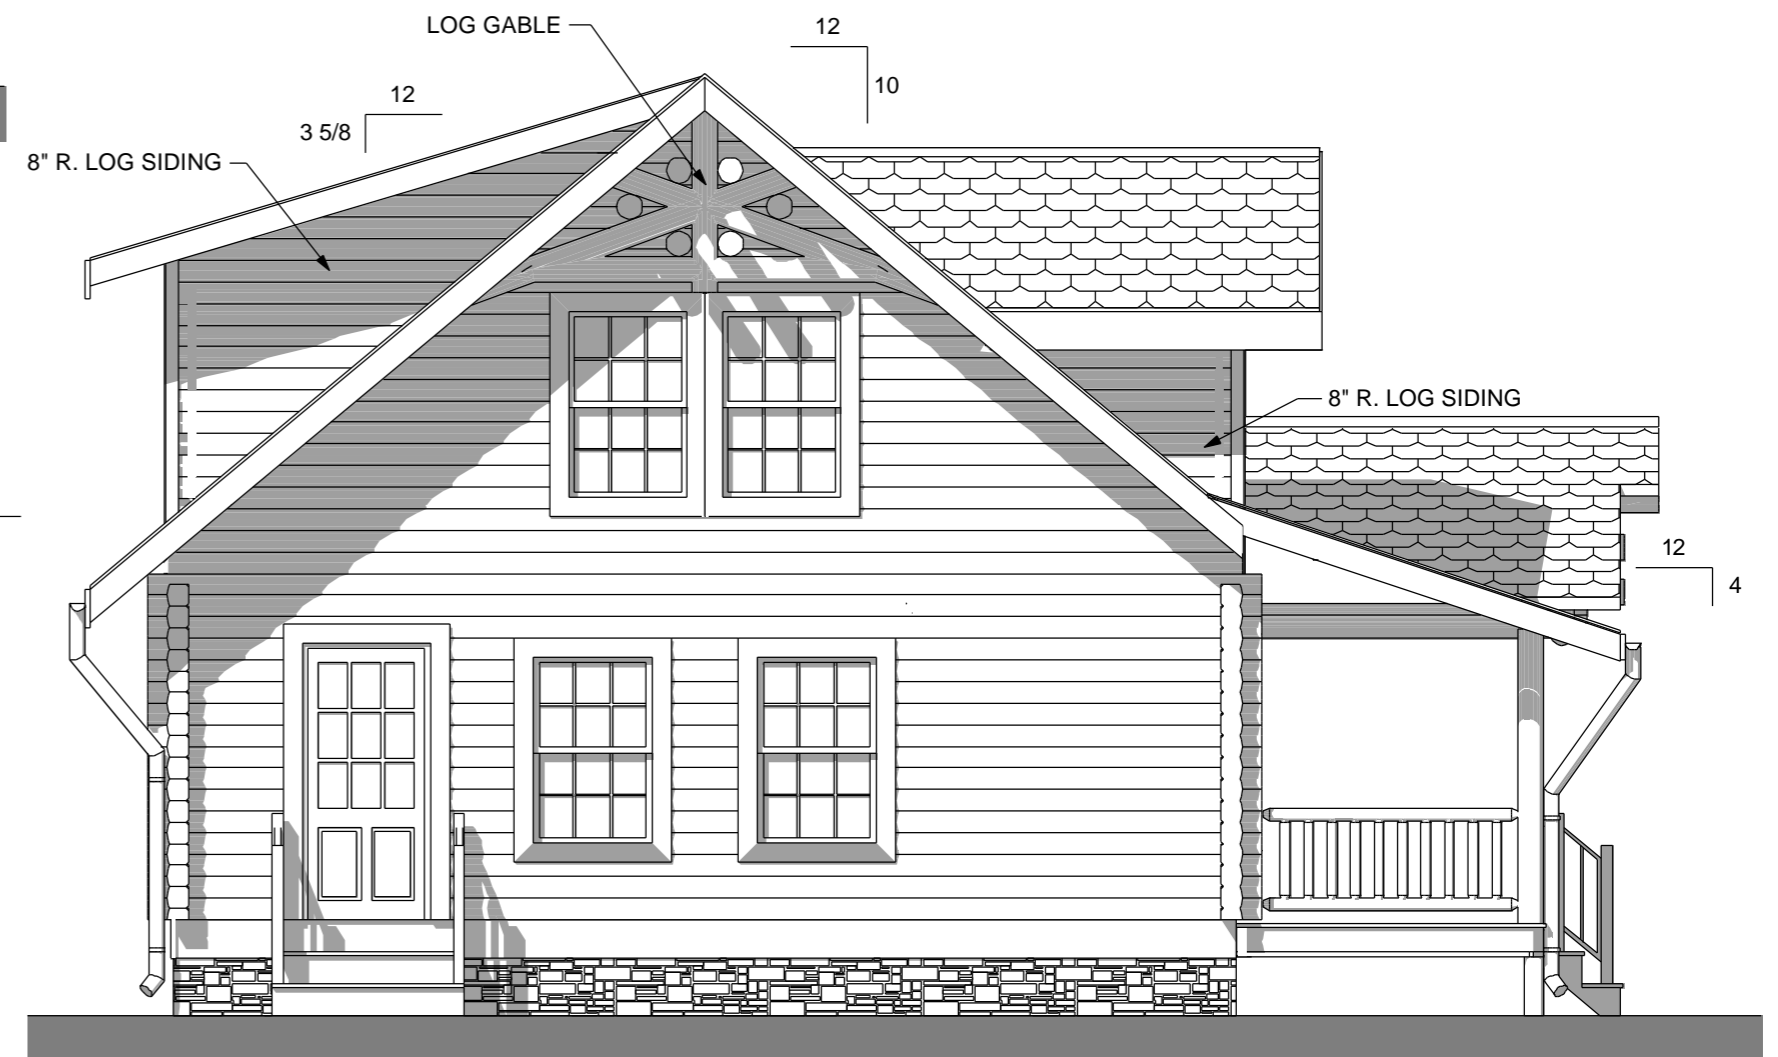

**LEFT ELEVATION**

Scale : 1/4" = 1'-0"