


**REAR ELEVATION**

Scale : 1/4" = 1'-0"

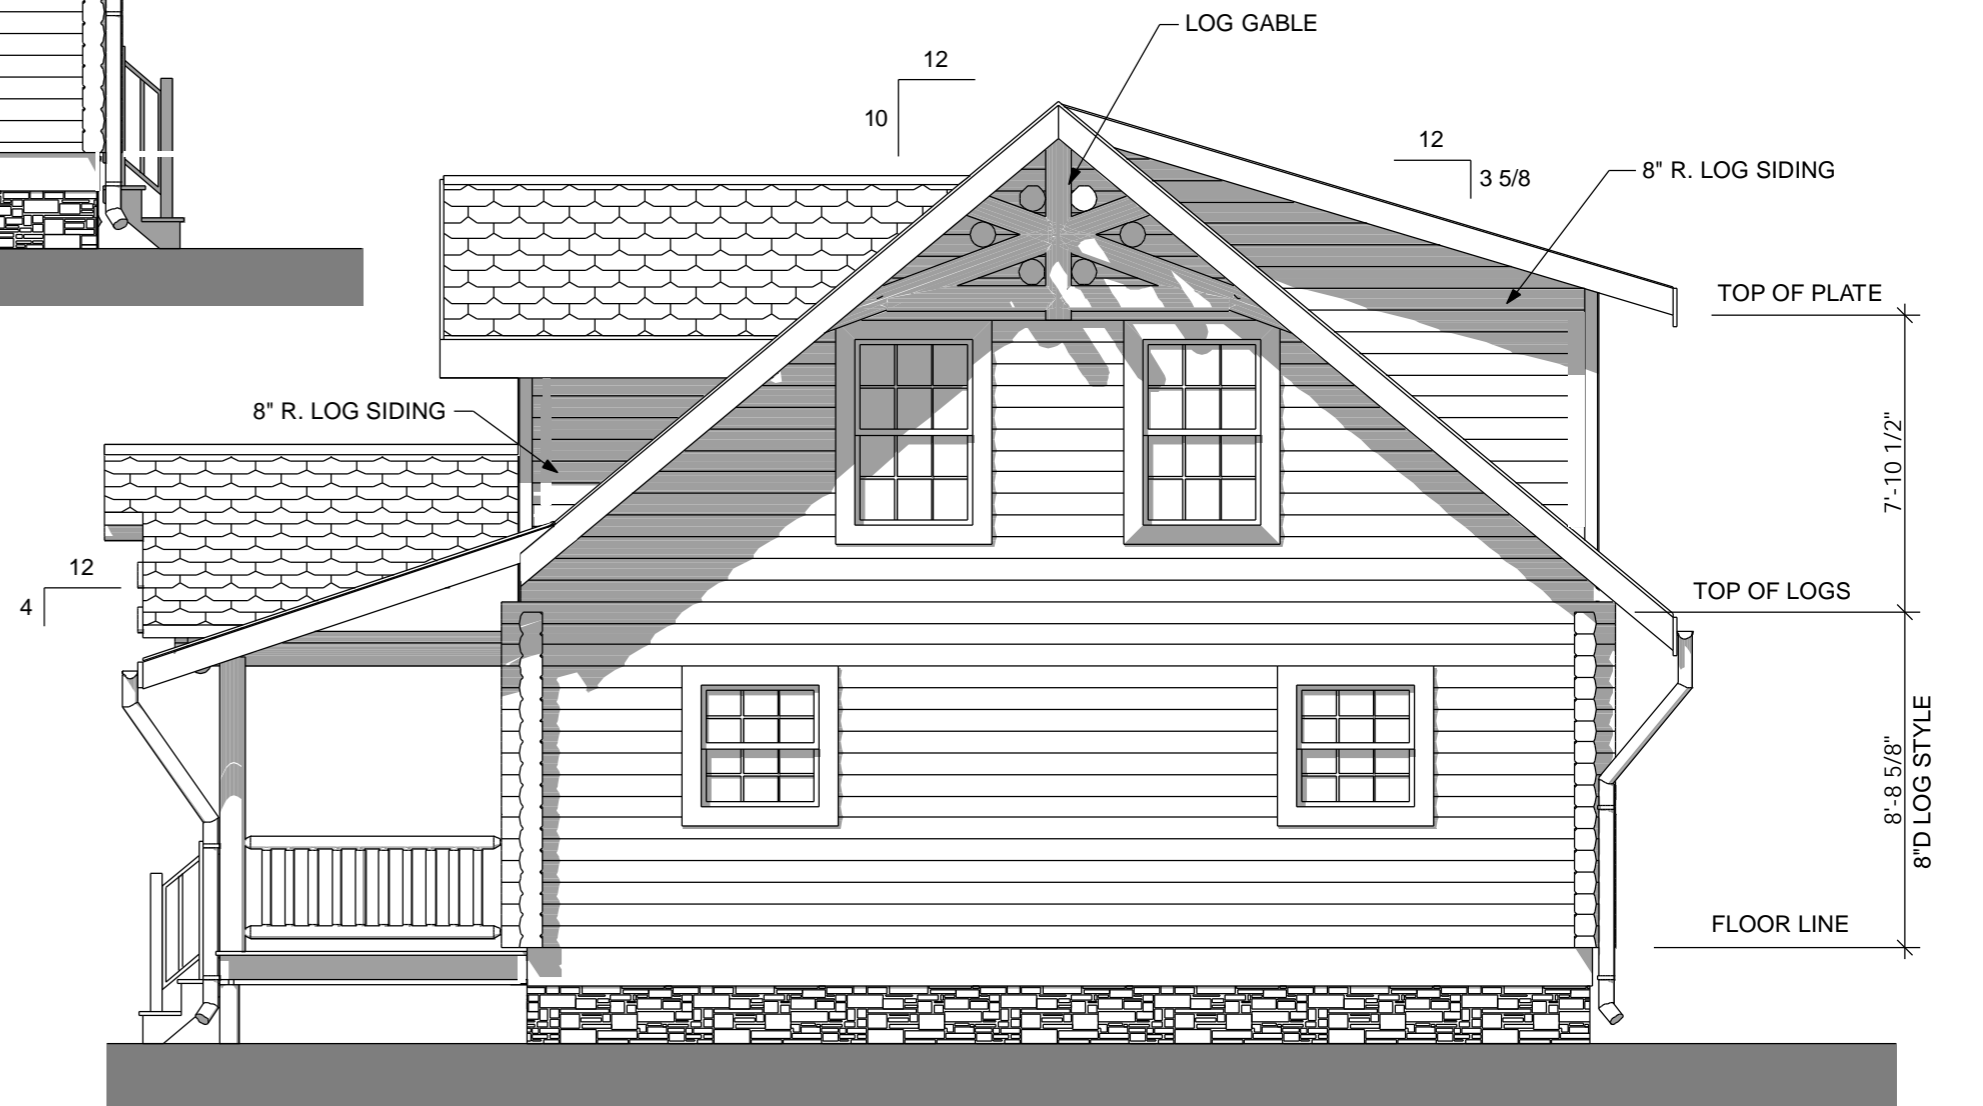

**RIGHT ELEVATION**

Scale : 1/4" = 1'-0"