


Door schedule			
Manufacturer	Description	Rough Opening	JBLS R.O. in Log Wall
By Owner	3068 BY OWNER	3'-1 1/2"x6'-10 3/4"	3'-5"x7'-2 1/4"
By Owner	3068 w/2-12" SL	5'-4 3/4"x6'-10 3/4"	5'-8"x7'-2 1/4"
Vetter	6068 SWINGER	6'-0"x6'-10 1/2"	6'-3"x7'-2"

WINDOW SCHEDULE			
Manufacturer	Description	Rough Opening	JBLS R.O. in Log Wall
Vetter	24210	2'-6"x3'-1 1/2"	2'-10"x3'-5"
Vetter	TW 24210	5'-0"x3'-1 1/2"	5'-3"x3'-6"
Vetter	TW 2446	5'-0"x4'-9 1/2"	5'-3"x5'-1"
Vetter	Half Round	3'-9"x1'-8 1/2"	4'-0"x2'-0"
Vetter	Trap	3'-9"x12'-2 1/2"	4x12'-6"
Vetter	30210	3'-2"x3'-1 1/2"	3'-6"x3'-5"
Vetter	30310	3'-2"x4'-1 1/2"	3'-6"x4'-5"
Vetter	3046	3'-2"x4'-9 1/2"	3'-6"x5'-1"
Vetter	TW 3046	6'-4"x4'-9 1/2"	6'-7"x5'-1"

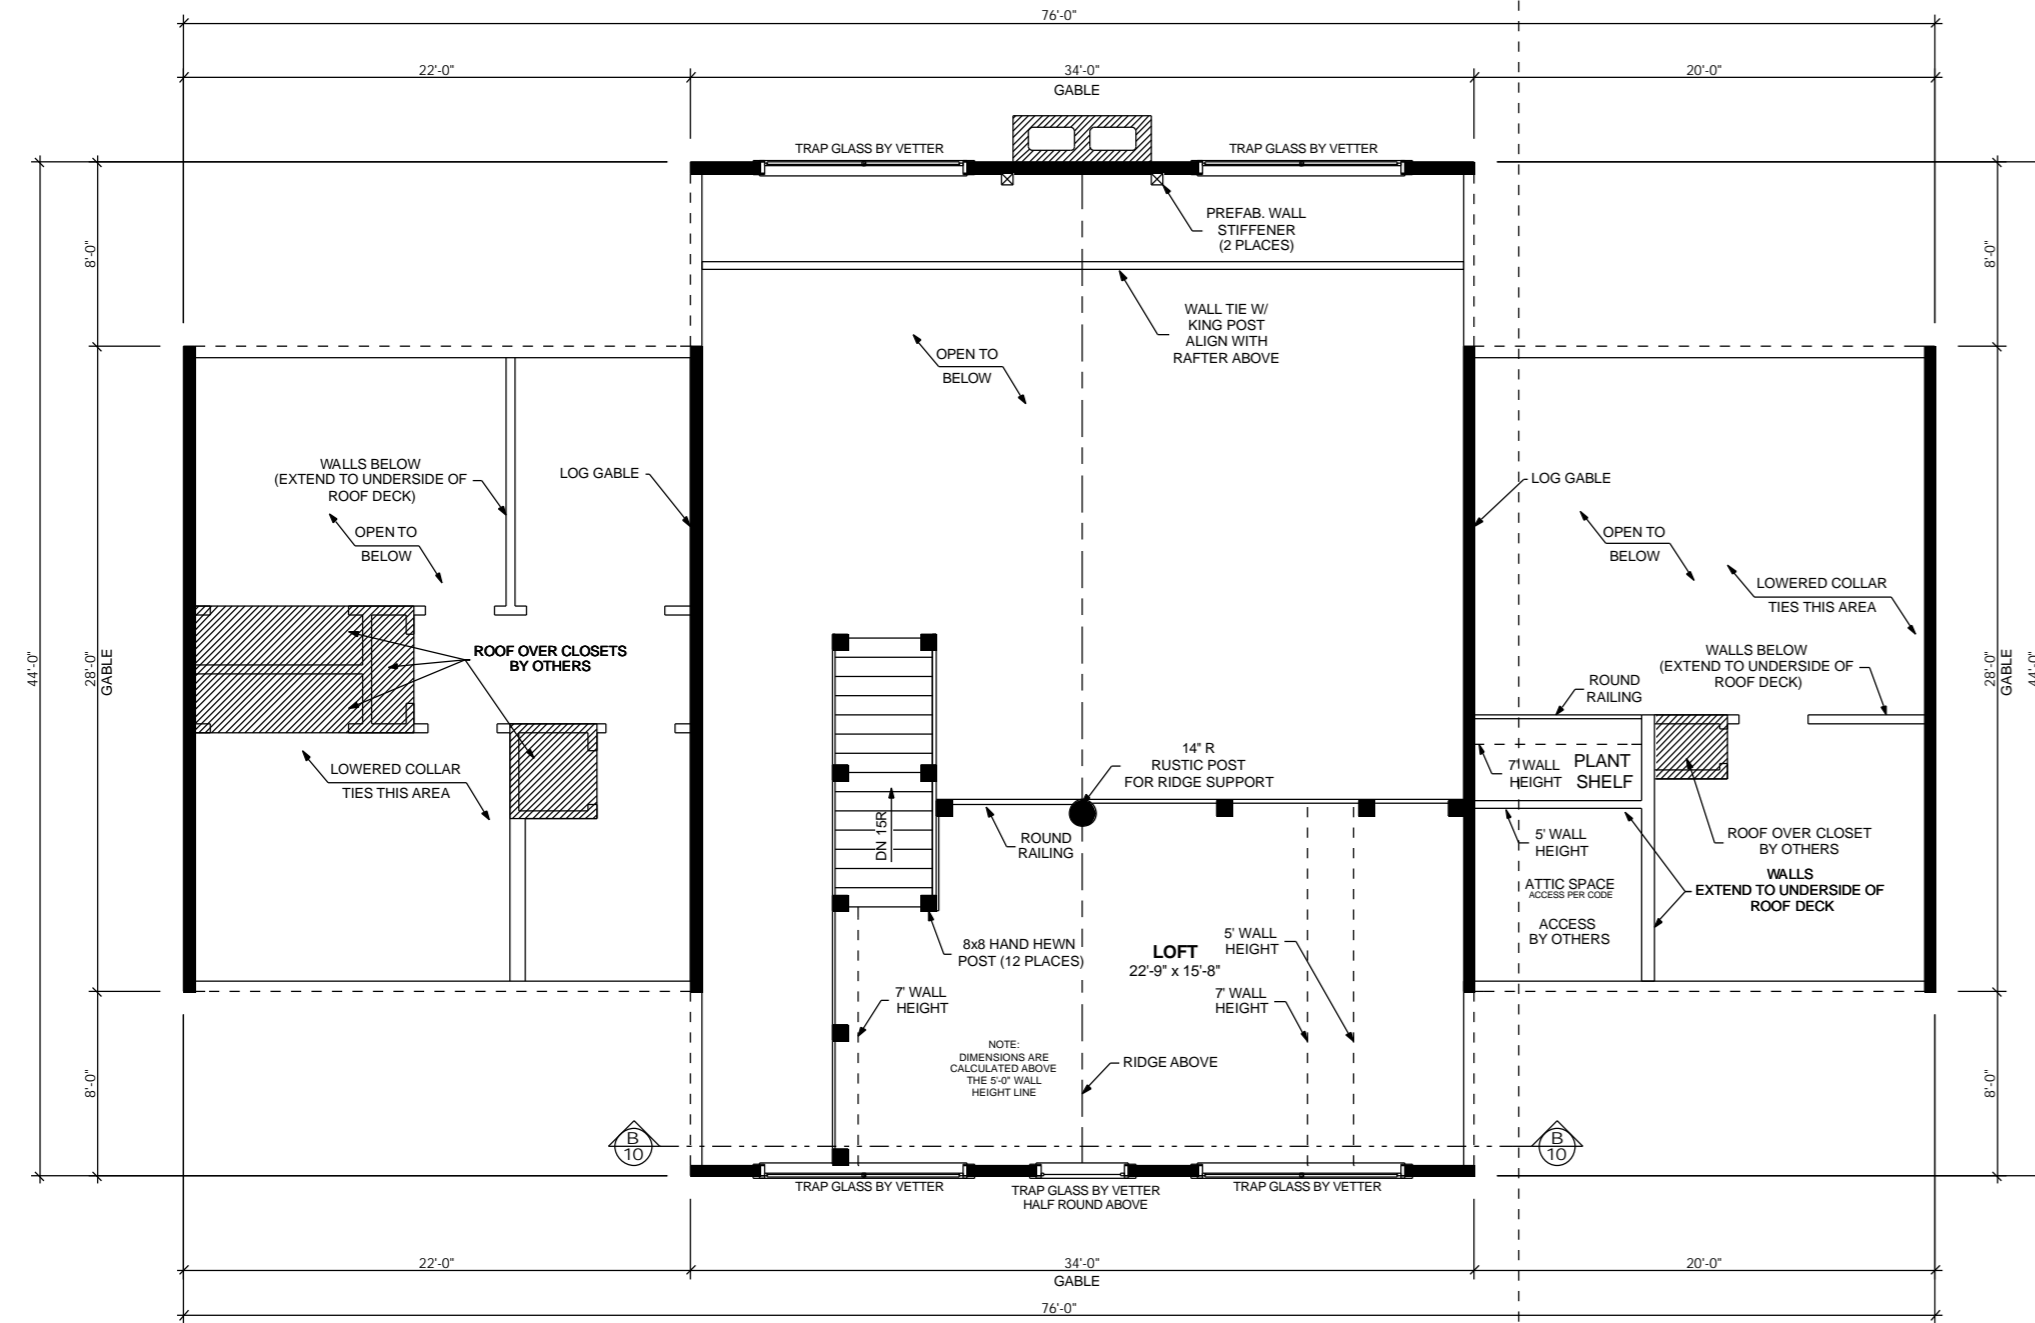


**2nd FLOOR PLAN**  
Scale: 1/4" = 1'-0"

NOTE:  
PREFAB WALL STIFFENERS CAN BE MOVED TO EXTERIOR OF HOUSE BUT MUST REMAIN ACCESSIBLE FOR SETTLING PURPOSES.

NOTE:  
ALL WINDOWS & DOORS BY VETTER UNLESS NOTED OTHERWISE.

Door schedule			
Manufacturer	Description	Rough Opening	JBLS R.O. in Log Wall
By Owner	3068 BY OWNER	3'-1 1/2"x6'-10 3/4"	3'-5"x7'-2 1/4"
By Owner	3068 w/2-12" SL	5'-4 3/4"x6'-10 3/4"	5'-8"x7'-2 1/4"
Vetter	6068 SWINGER	6'-0"x6'-10 1/2"	6'-3"x7'-2"

WINDOW SCHEDULE			
Manufacturer	Description	Rough Opening	JBLS R.O. in Log Wall
Vetter	24210	2'-6"x3'-1 1/2"	2'-10"x3'-5"
Vetter	TW 24210	5'-0"x3'-1 1/2"	5'-3"x3'-6"
Vetter	TW 2446	5'-0"x4'-9 1/2"	5'-3"x5'-1"
Vetter	Half Round	3'-9"x1'-8 1/2"	4'-0"x2'-0"
Vetter	Trap	3'-9"x12'-2 1/2"	4x12'-6"
Vetter	30210	3'-2"x3'-1 1/2"	3'-6"x3'-5"
Vetter	30310	3'-2"x4'-1 1/2"	3'-6"x4'-5"
Vetter	3046	3'-2"x4'-9 1/2"	3'-6"x5'-1"
Vetter	TW 3046	6'-4"x4'-9 1/2"	6'-7"x5'-1"

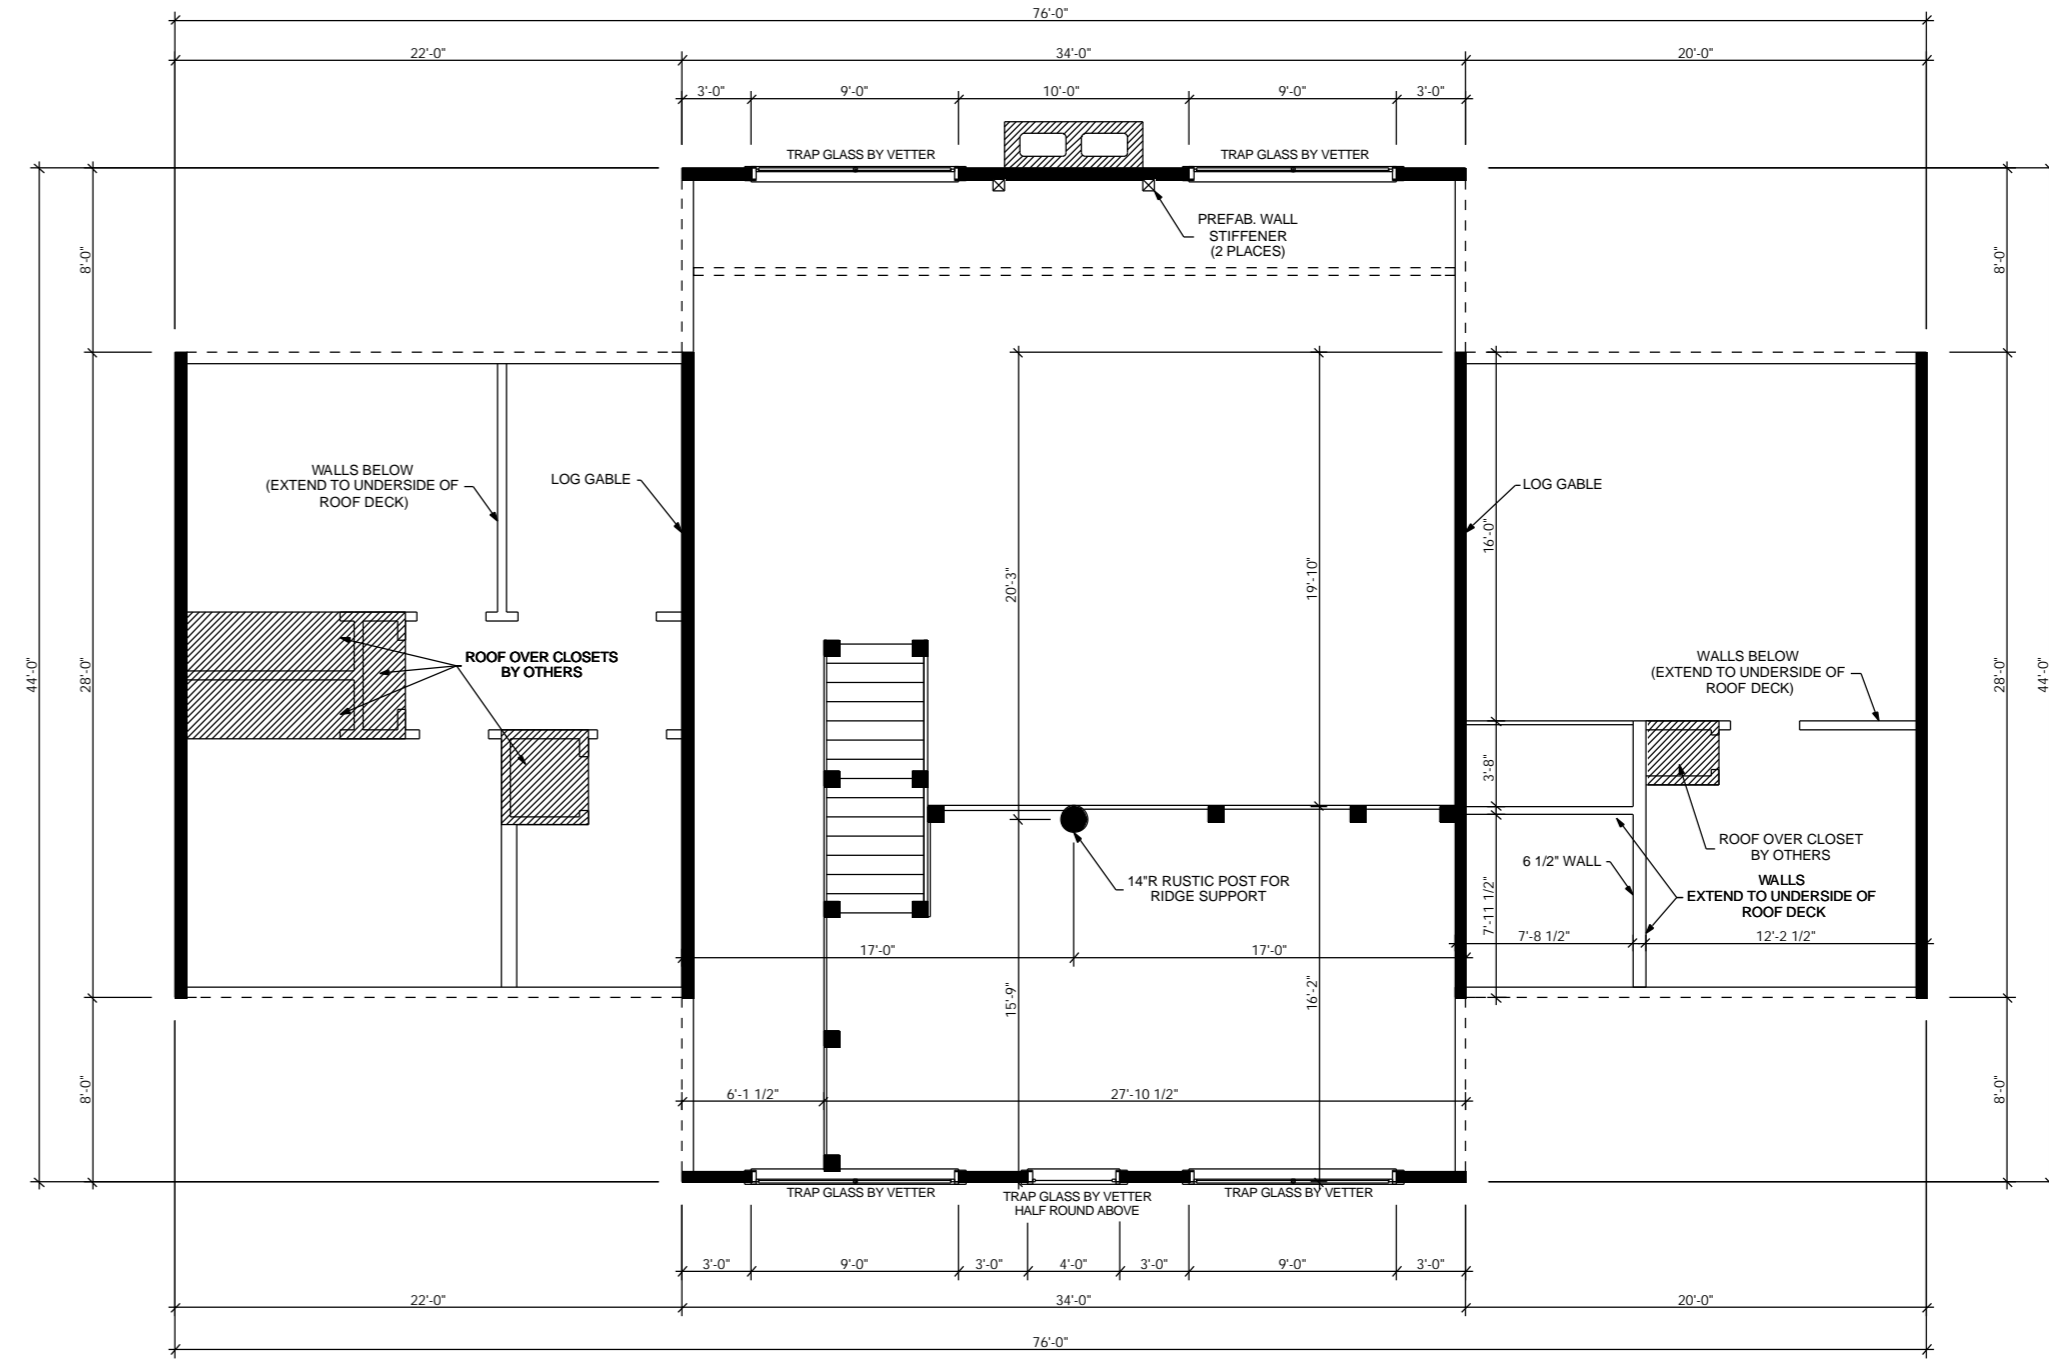

**2nd WALL FRAMING**  
Scale: 1/4" = 1'-0"

NOTE:  
PREFAB WALL STIFFENERS CAN BE MOVED TO EXTERIOR OF HOUSE BUT MUST REMAIN ACCESSIBLE FOR SETTLING PURPOSES.

NOTE:  
ALL WINDOWS & DOORS BY VETTER UNLESS NOTED OTHERWISE.