


FRONT ELEVATION

Scale : 1/4" = 1'-0"

SBCO
 PISTAES
 REPORT # 2305
 CODE COMPLIANCE FOR 2009
 INTERNATIONAL CODE FOR ONE-
 AND TWO-FAMILY DWELLINGS

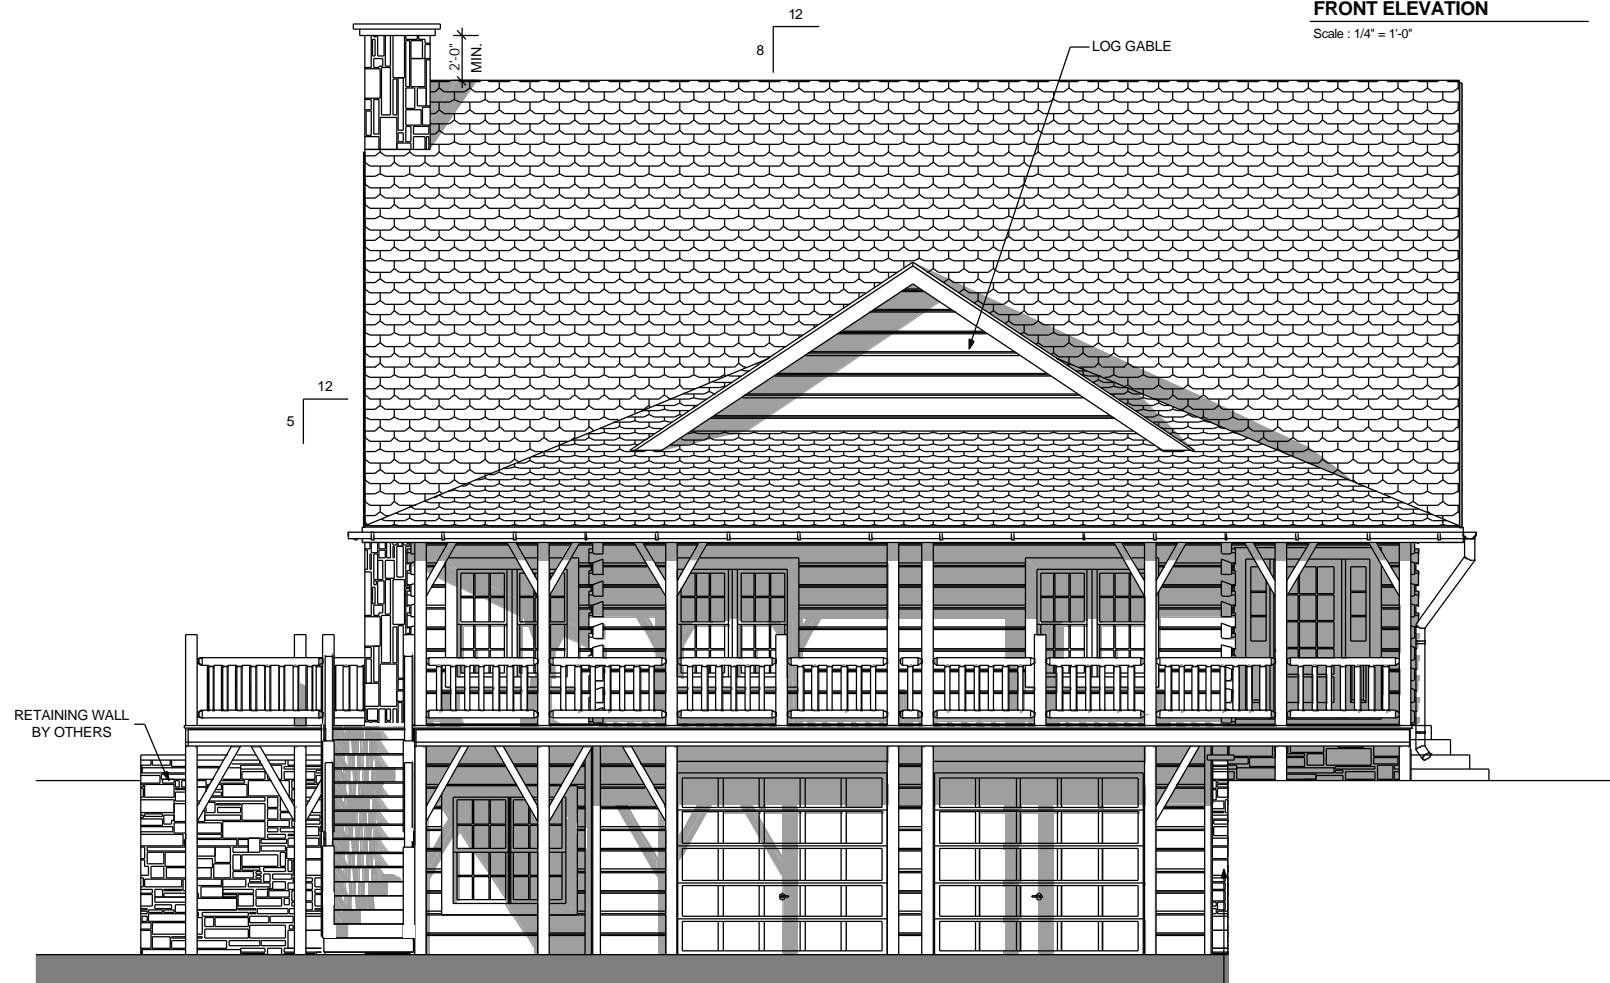

LEFT ELEVATION

Scale : 1/4" = 1'-0"