


REAR ELEVATION
 Scale : 1/4" = 1'-0"

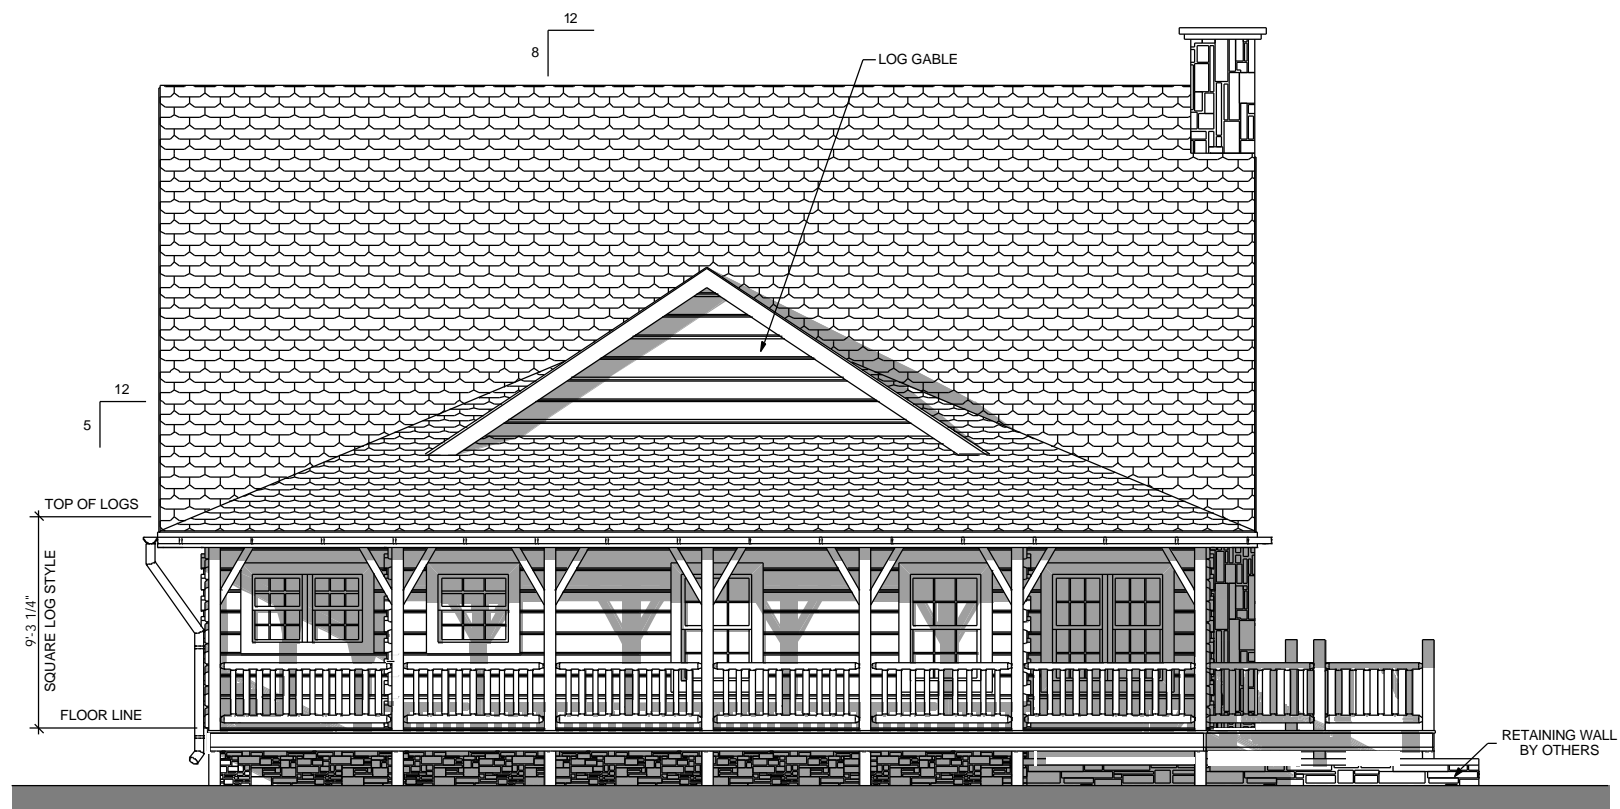

RIGHT ELEVATION
 Scale : 1/4" = 1'-0"

SBCI
 PSTAESI™
 REPORT # 2305
 CODE COMPLIANCE FOR 2009
 INTERNATIONAL CODE FOR ONE-
 AND TWO-FAMILY DWELLINGS