



NOTE:
SHINGLE INSTALLATION MUST BE
SHINGLE MANUFACTURER FOR LOW
AND/OR HIGH PITCH ROOFS.

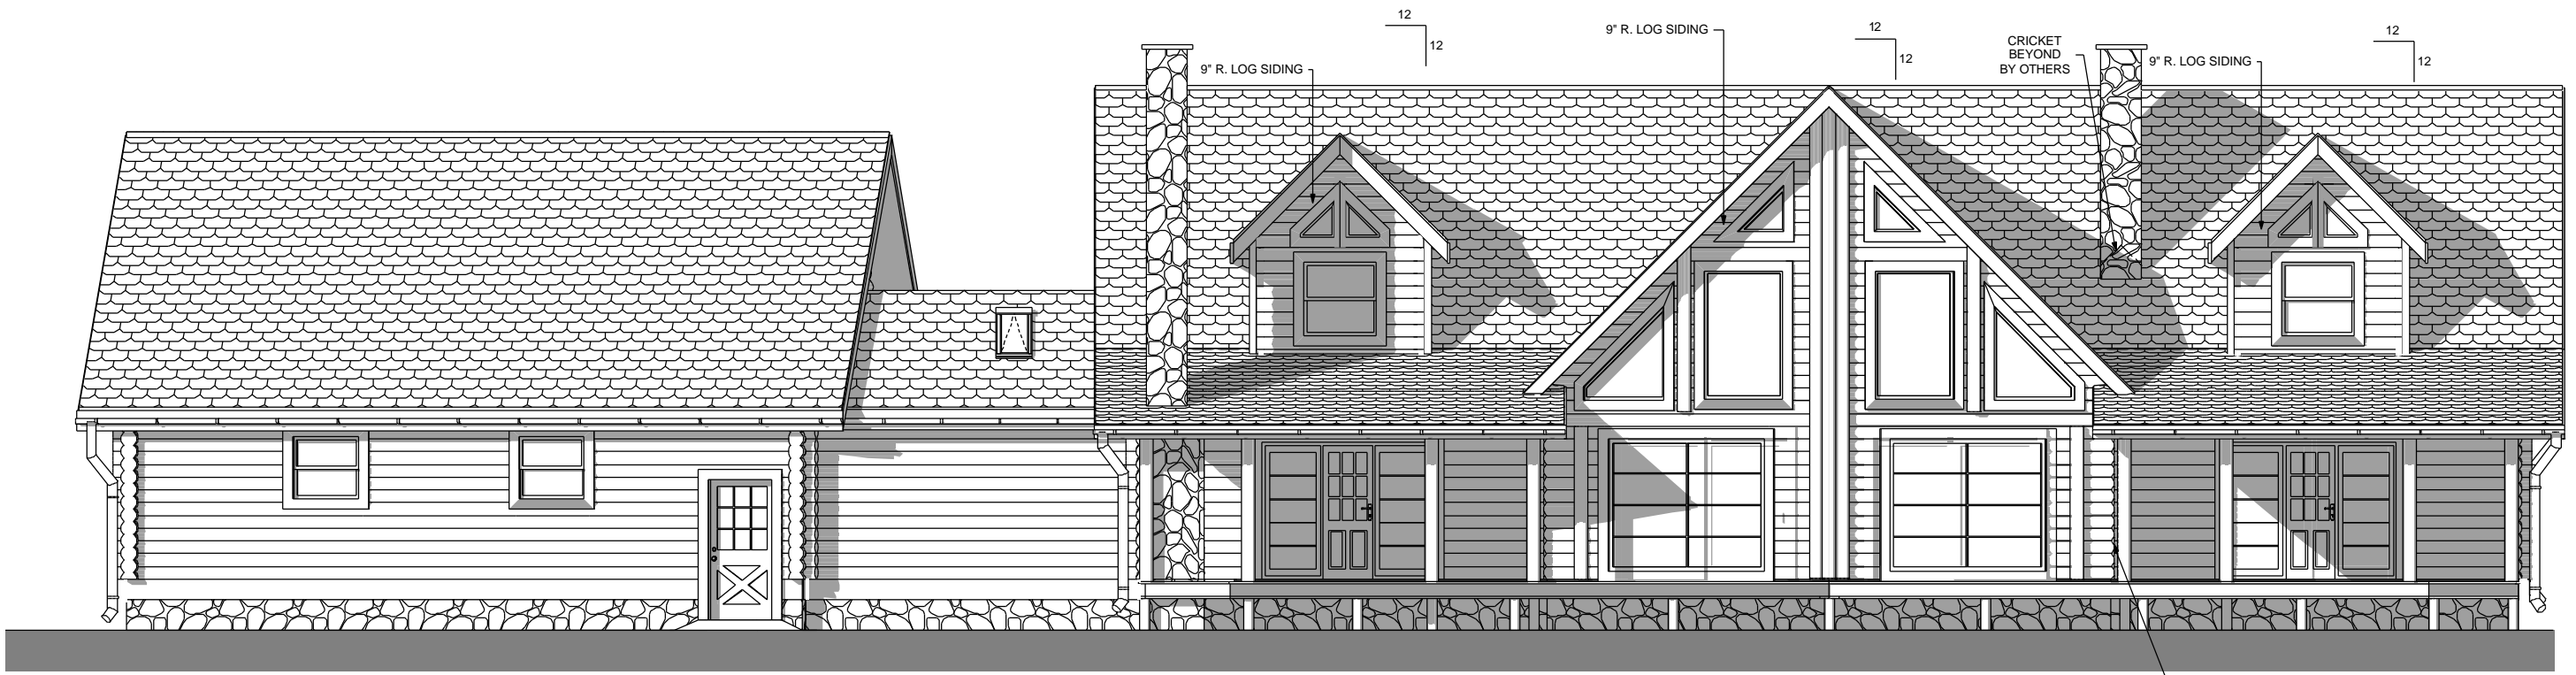

REAR ELEVATION

Scale : 1/4" = 1'-0"

NOTE:
SHINGLE INSTALLATION MUST BE
SHINGLE MANUFACTURER FOR LOW
AND/OR HIGH PITCH ROOFS.

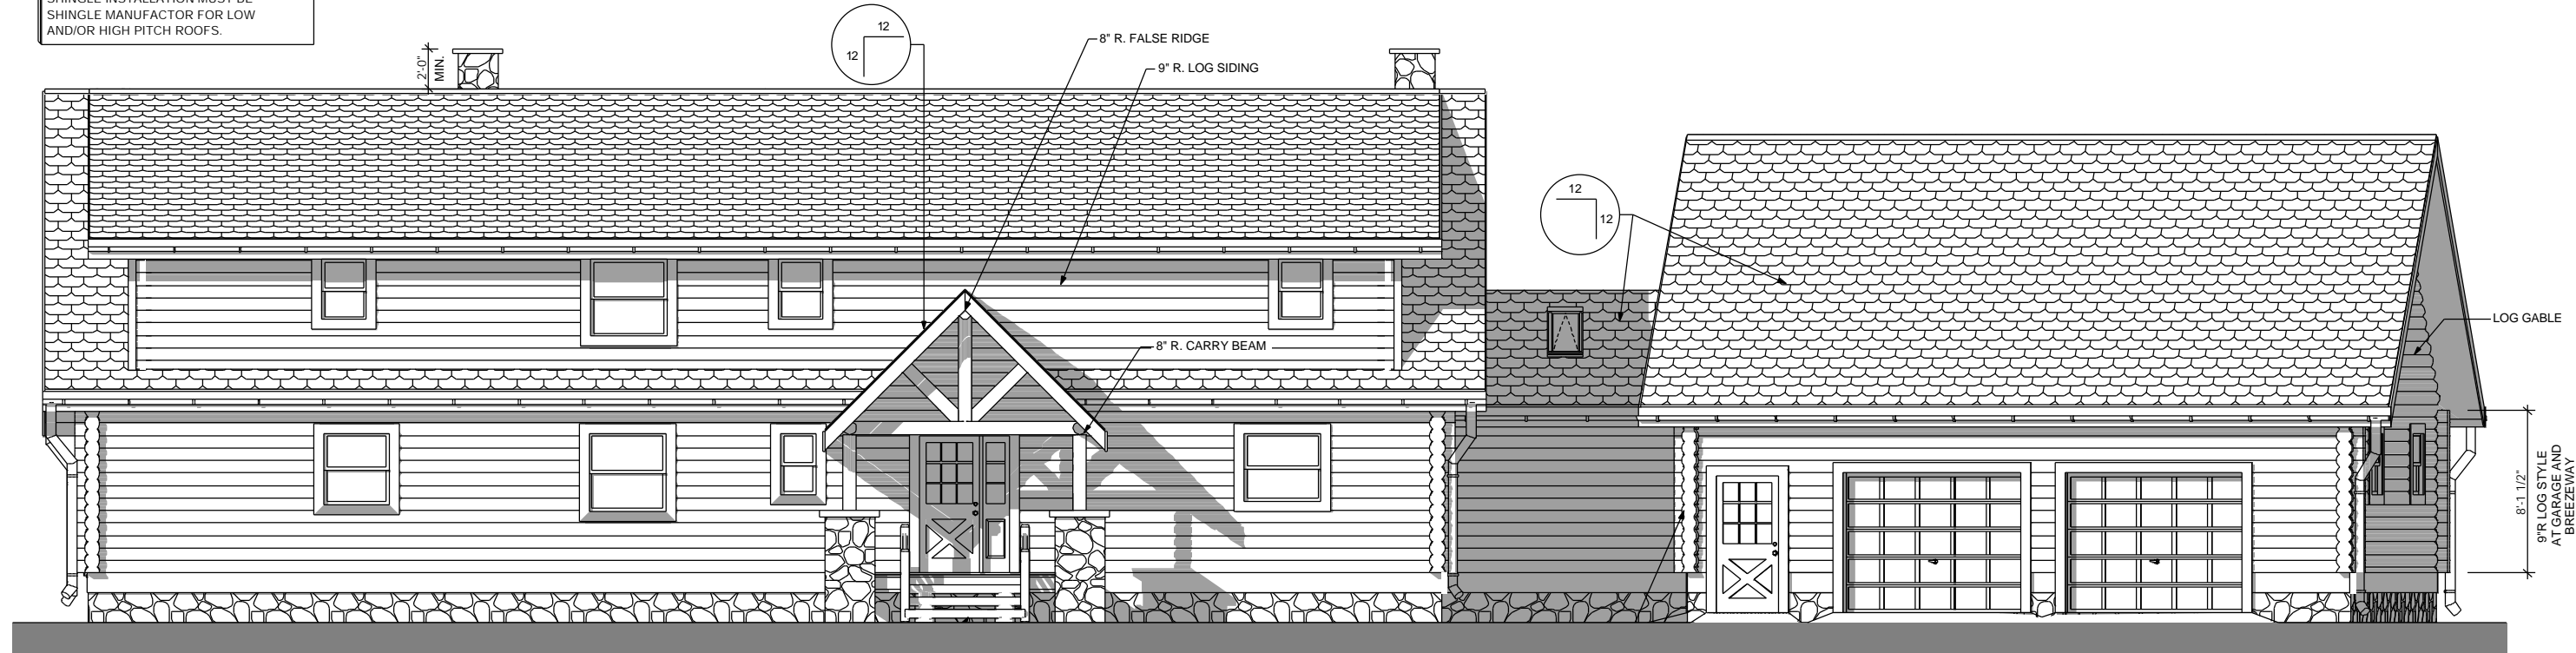

FRONT ELEVATION

Scale : 1/4" = 1'-0"

STEPS TO GRADE
BY OTHERS

MORTISE AND TENON
MITERED LOG CORNER

LOG GABLE

8'-1 1/2"
9\"/>