


WINDOW SCHEDULE			
Manufacturer	Description	Rough Opening	JBLS R.O. in Log Wall
Vetter	20210	2'-2" x 3'-0 5/8"	2'-6" x 3'-4 1/4"
Vetter	20310 TWIN	4'-3 1/2" x 4'-0 5/8"	4'-8" x 4'-4 1/4"
Vetter	30210	3'-2" x 3'-0 5/8"	3'-6" x 3'-4 1/4"
Vetter	3046	3'-2" x 4'-8 5/8"	3'-6" x 5'-0 1/4"

DOOR SCHEDULE			
Manufacturer	Description	Rough Opening	JBLS R.O. in Log Wall
Vetter	31610	3'-1 1/16" x 6'-10 1/2"	3'-6" x 7'-2"
Vetter	60610 FRENCH	6'-0" x 6'-10 1/2"	6'-5" x 7'-2"

NOTE:
ALL WINDOWS & DOORS BY VETTER.

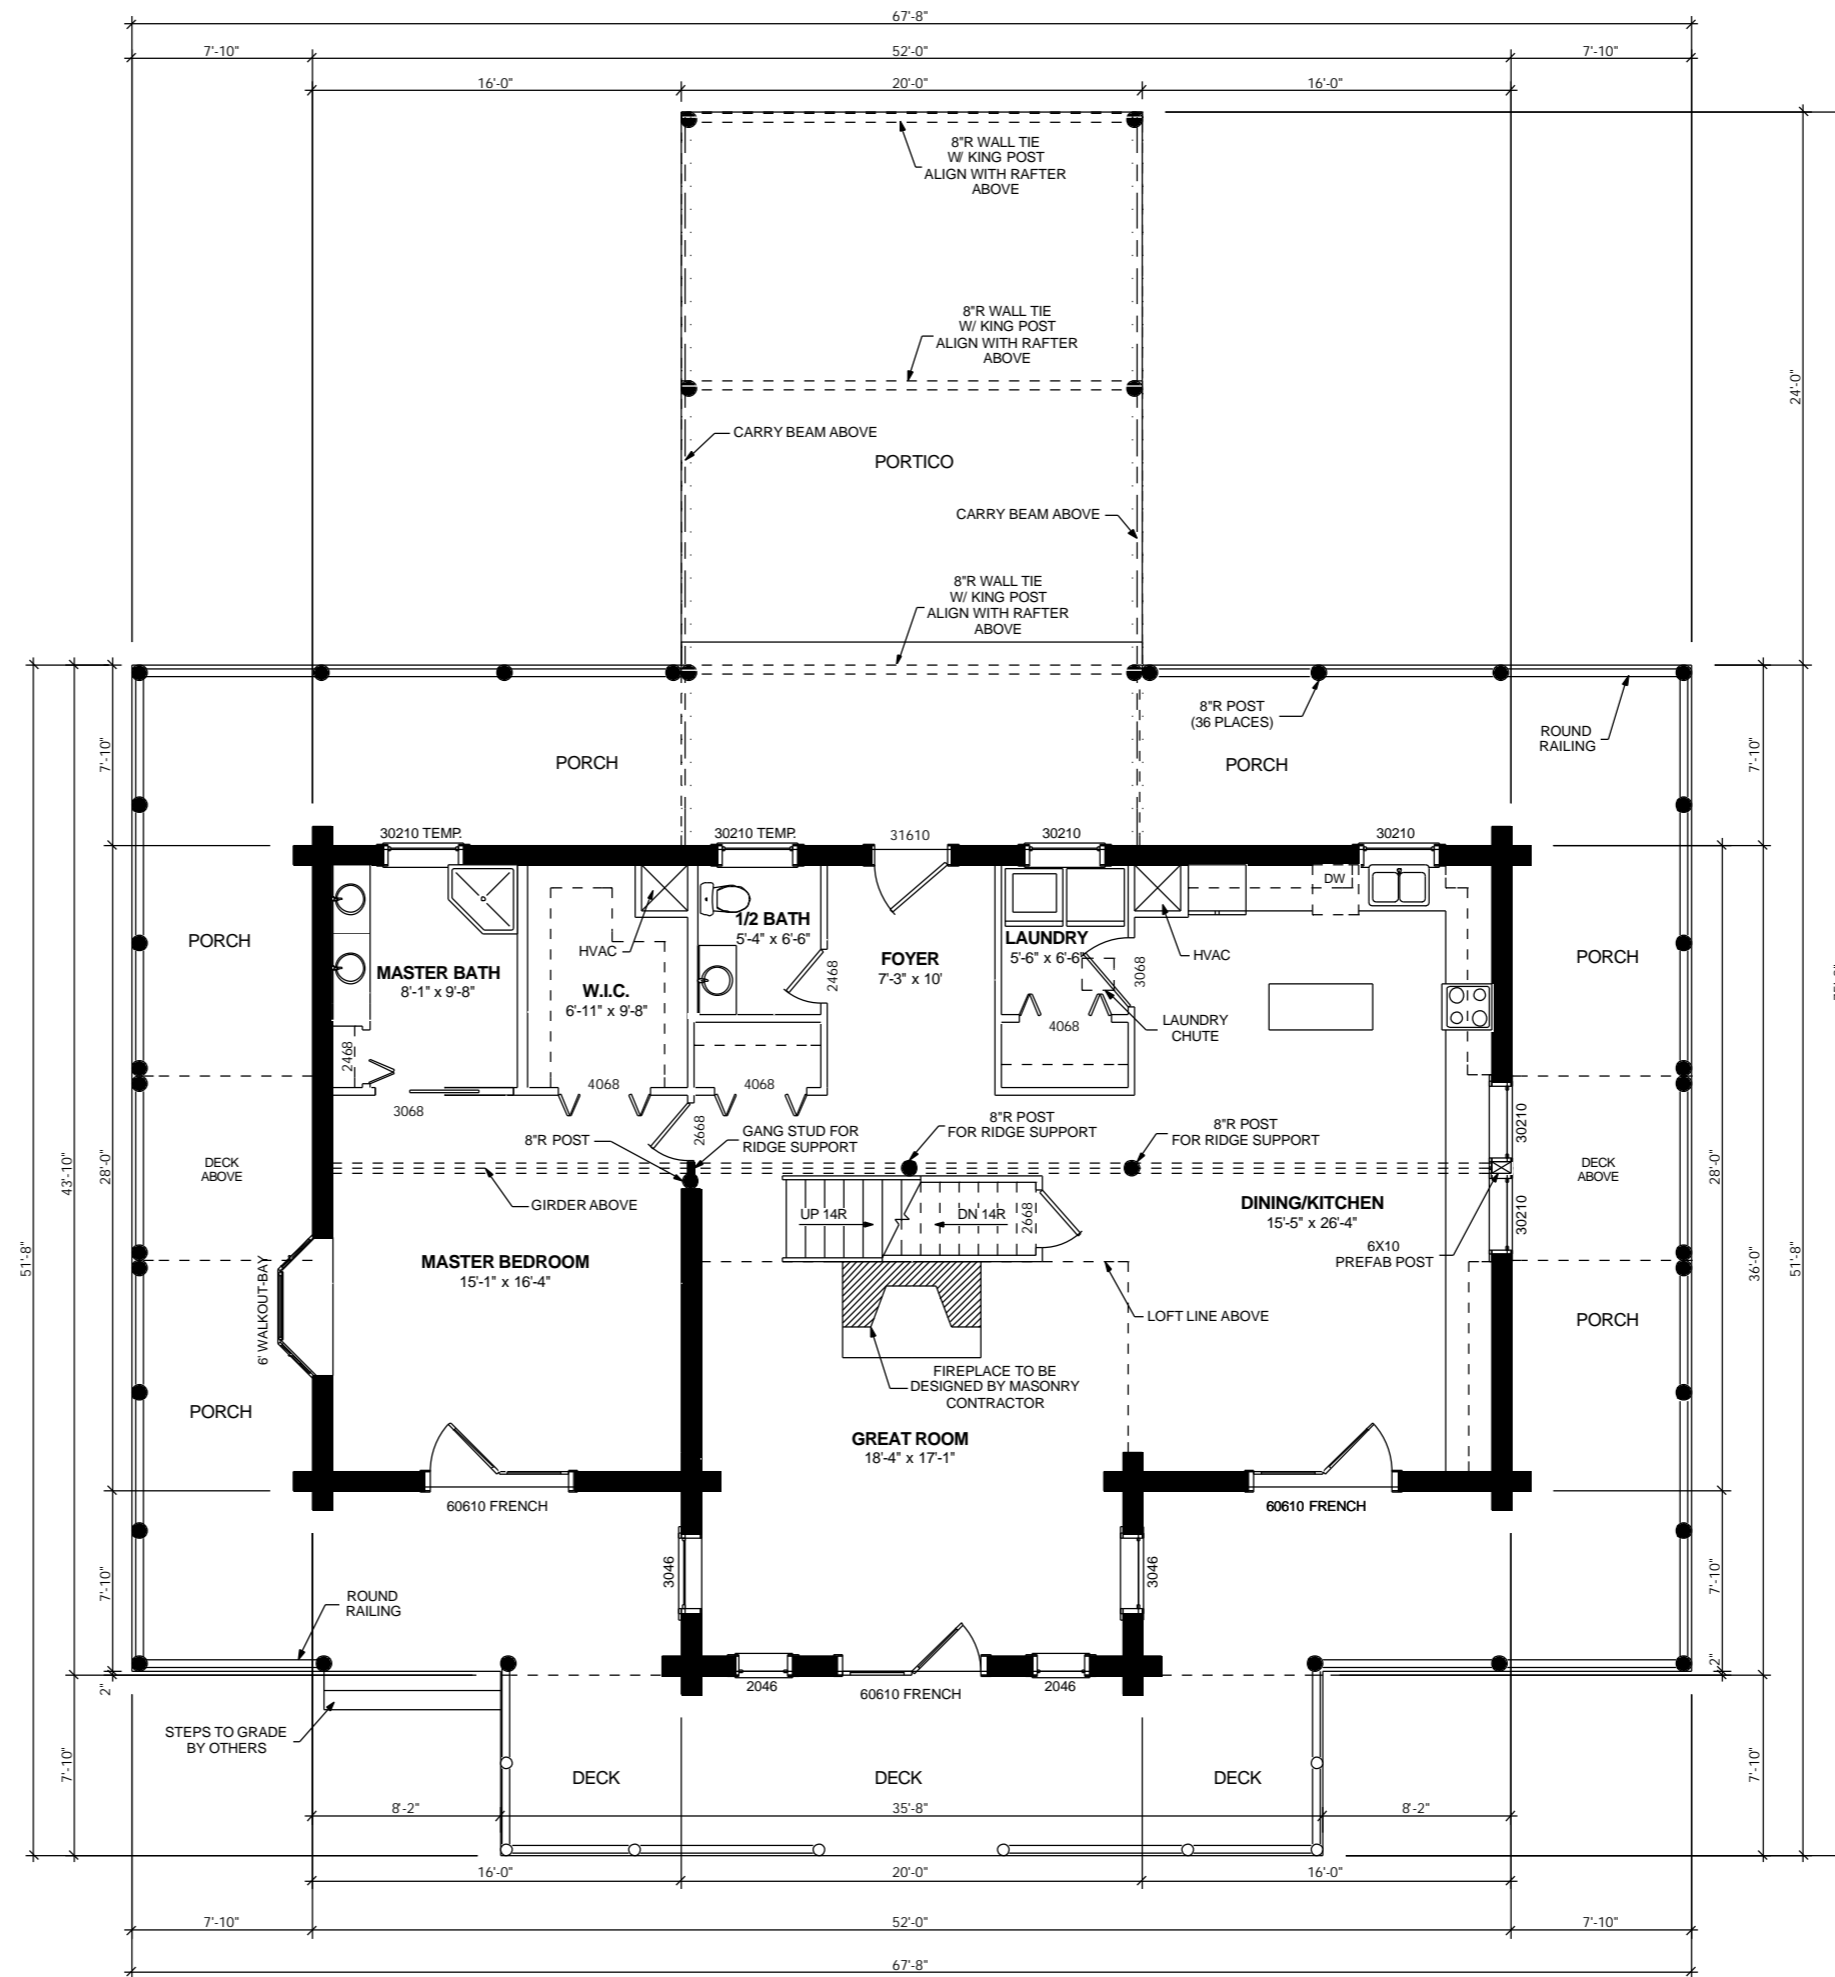

1st FLOOR PLAN

Scale : 1/4" = 1'-0"