




**FRONT ELEVATION**  
Scale : 1/4" = 1'-0"

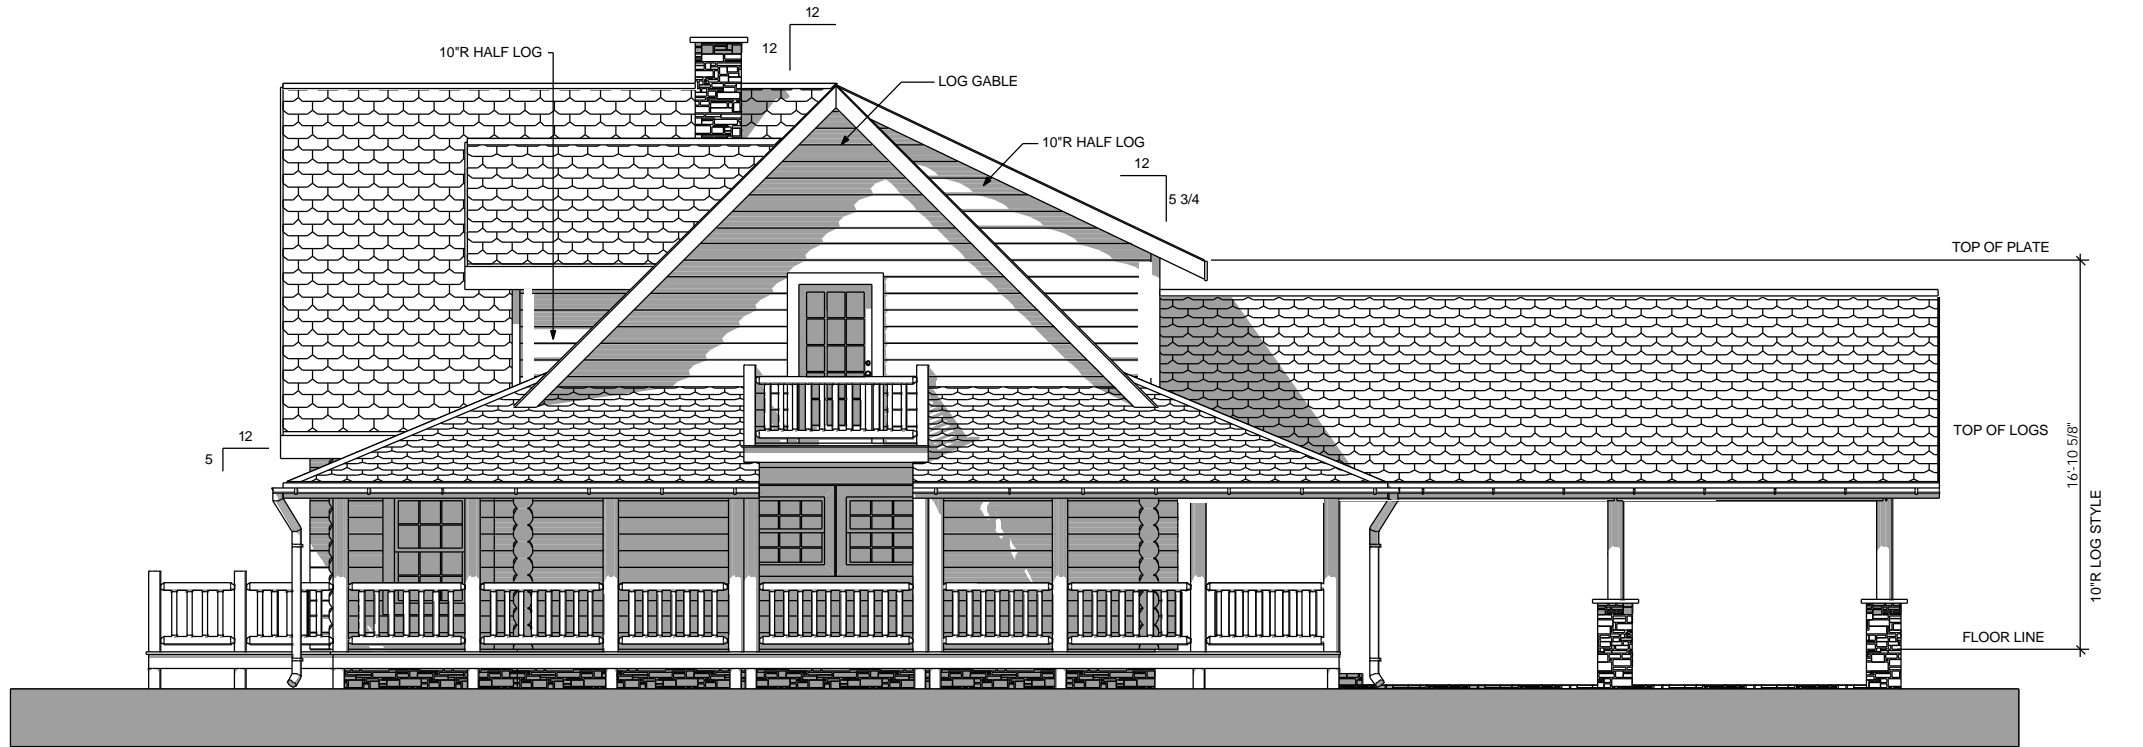

**RIGHT ELEVATION**  
Scale : 1/4" = 1'-0"

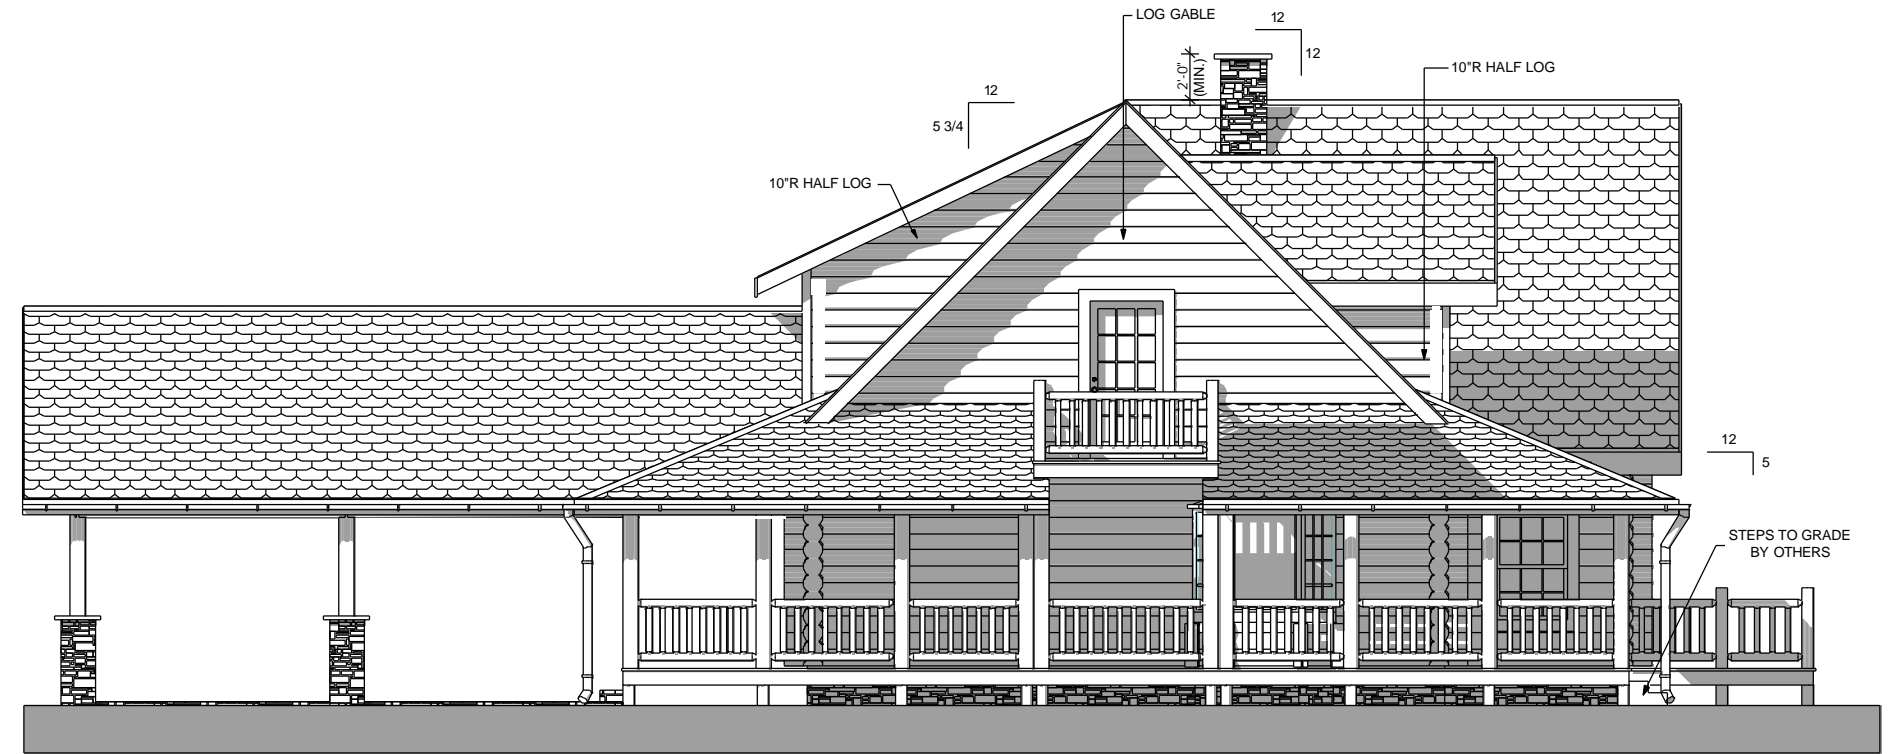

**LEFT ELEVATION**  
Scale : 1/4" = 1'-0"

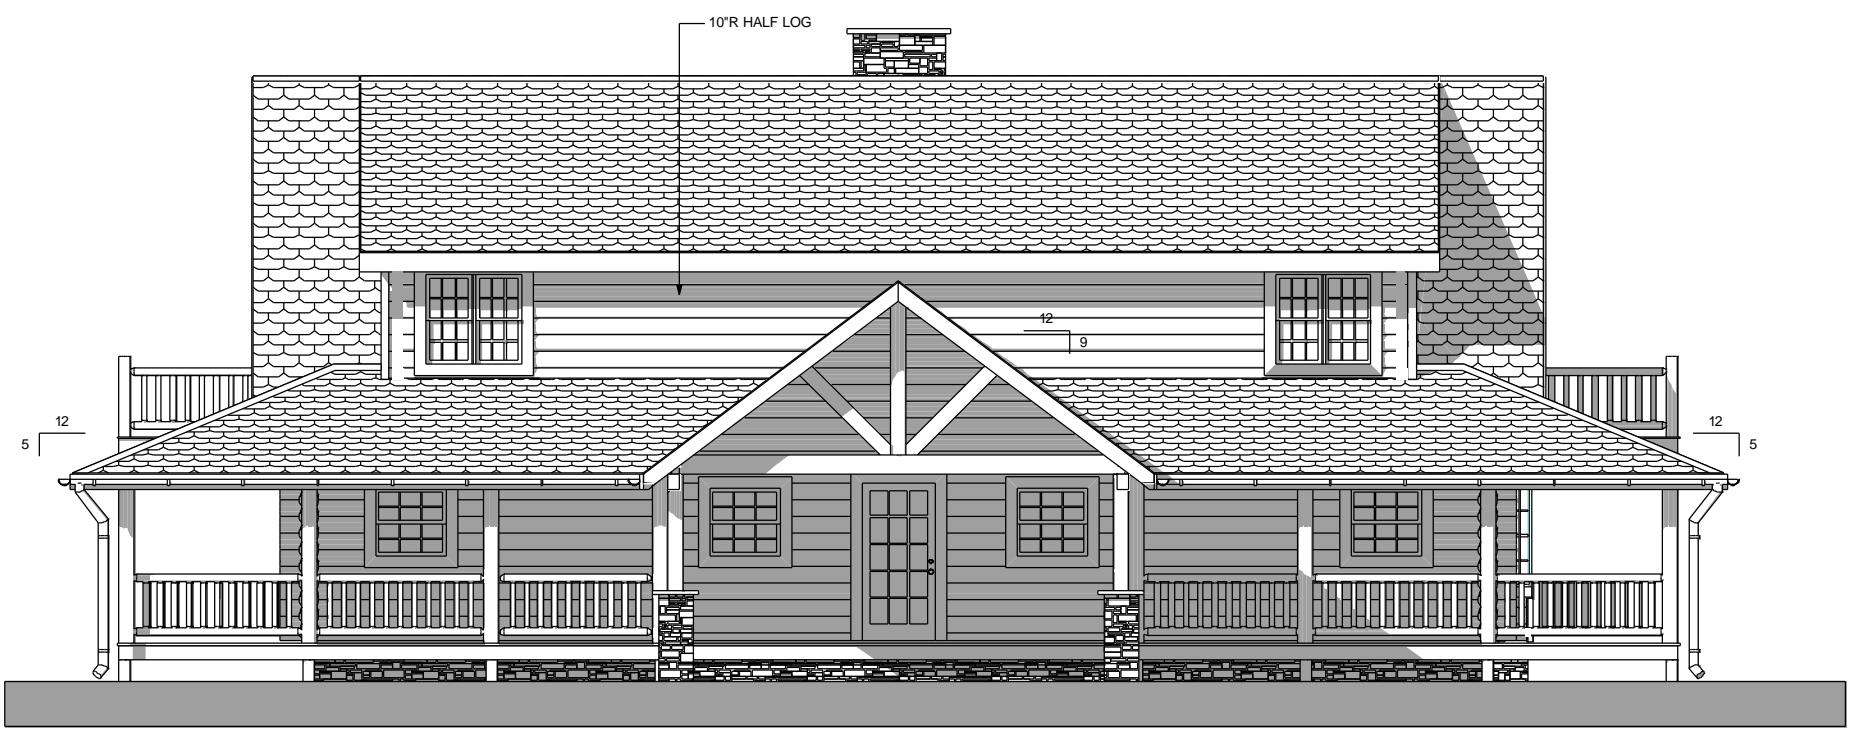

**REAR ELEVATION**  
Scale : 1/4" = 1'-0"