


REAR ELEVATION

Scale = 1:50

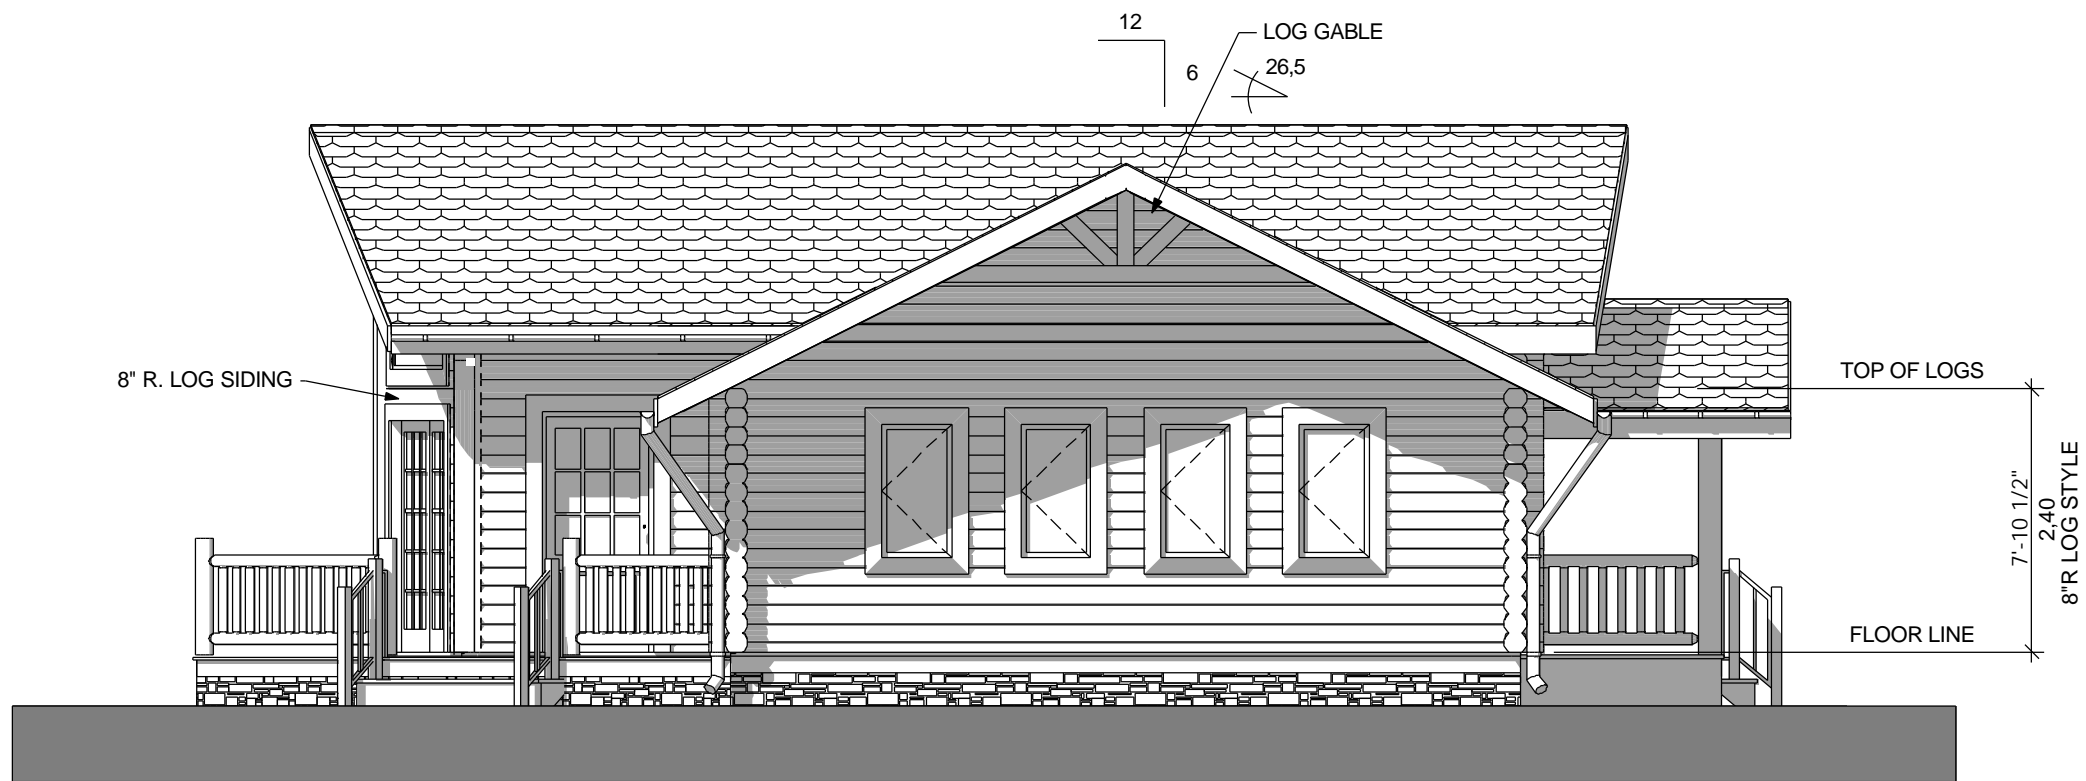

RIGHT ELEVATION

Scale = 1:50