


WINDOW SCHEDULE					
Manufacturer	Description	Rough Opening (CM)	JBLS R.O. in Log Wall (CM)	Rough Opening (INCH)	JBLS R.O. in Log Wall (INCH)
Green River	3046 TWIN	193x146	203x155	6'-4" x 4'-9 1/2"	6'-8" x 5'-1"
Green River	30310	97x126	108x135	3'-2" x 4'-1 1/2"	3'-6" x 4'-5"
Green River	30210	97x96	107x104	3'-2" x 3'-1 1/2"	3'-6" x 3'-5"
Green River	20310 TWIN	132x126	142x135	4'-4" x 4'-1 1/2"	4'-8" x 4'-5"

DOOR SCHEDULE					
Manufacturer	Description	Rough Opening (CM)	JBLS R.O. in Log Wall (CM)	Rough Opening (INCH)	JBLS R.O. in Log Wall (INCH)
Green River	3068	97x2213	107x220	3'-2" x 7'-0"	3'-6" x 7'-2 1/2"
Green River	6068 FRENCH	191x213	198x220	6'-3" x 7'-0"	6'-6" x 7'-2 1/2"

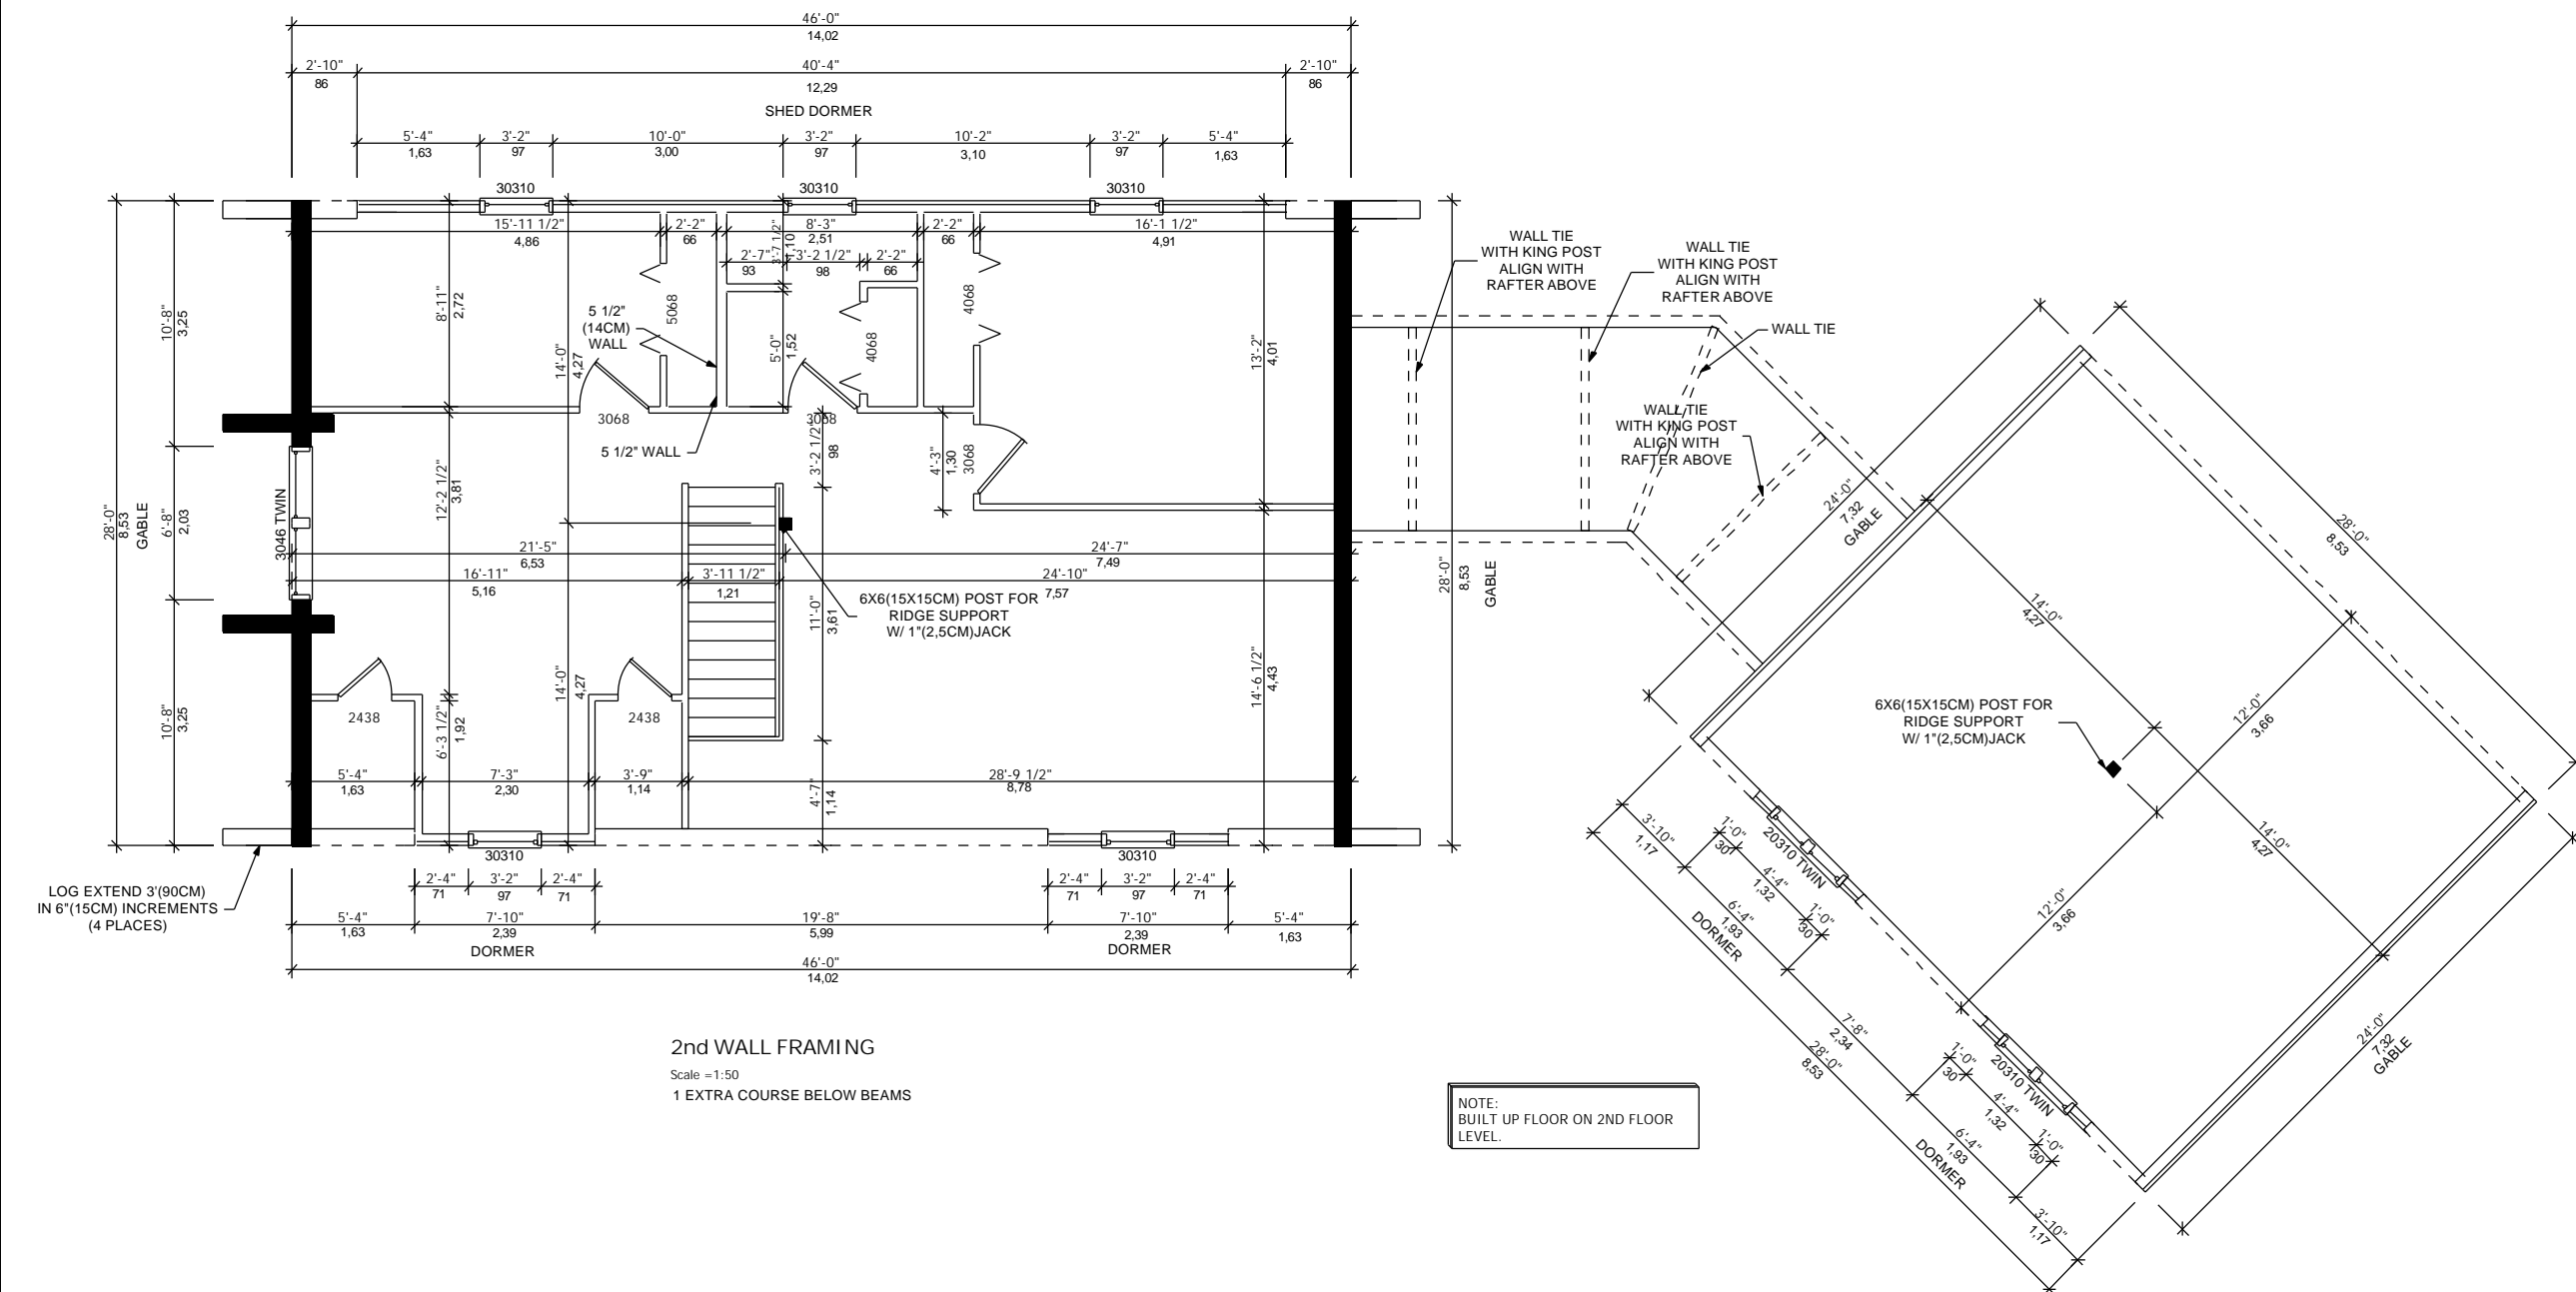

WINDOW SCHEDULE					
Manufacturer	Description	Rough Opening (CM)	JBLS R.O. in Log Wall (CM)	Rough Opening (INCH)	JBLS R.O. in Log Wall (INCH)
Green River	3046 TWIN	193x146	203x155	6'-4" x 4'-9 1/2"	6'-8" x 5'-1"
Green River	30310	97x126	108x135	3'-2" x 4'-1 1/2"	3'-6" x 4'-5"
Green River	30210	97x96	107x104	3'-2" x 3'-1 1/2"	3'-6" x 3'-5"
Green River	20310 TWIN	132x126	142x135	4'-4" x 4'-1 1/2"	4'-8" x 4'-5"

DOOR SCHEDULE					
Manufacturer	Description	Rough Opening (CM)	JBLS R.O. in Log Wall (CM)	Rough Opening (INCH)	JBLS R.O. in Log Wall (INCH)
Green River	3068	97x2213	107x220	3'-2" x 7'-0"	3'-6" x 7'-2 1/2"
Green River	6068 FRENCH	191x213	198x220	6'-3" x 7'-0"	6'-6" x 7'-2 1/2"