


**REAR ELEVATION**

Scale = 1:50

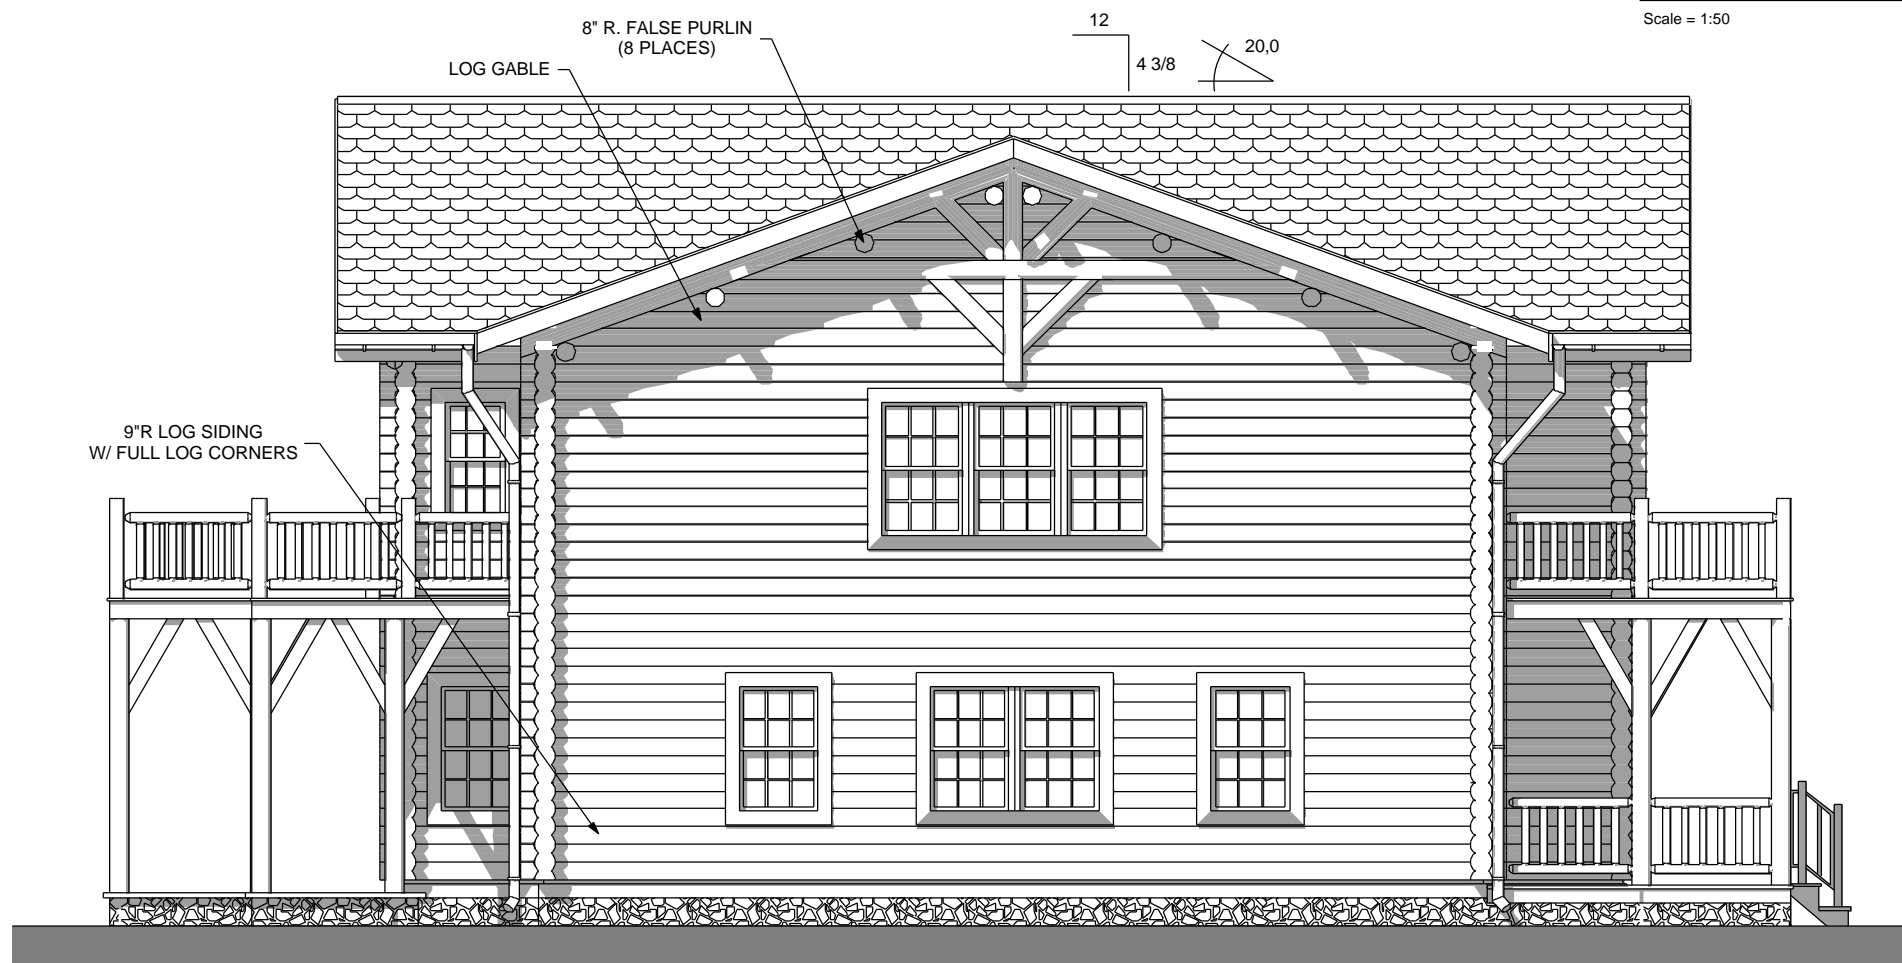

**RIGHT ELEVATION**

Scale = 1:50