


WINDOW SCHEDULE

Manufacturer	Description	Rough Opening	JBL'S R.O. in Log Wall
Vetter	3046 TWIN	6'-3 1/2" x 4'-8 5/8"	6'-6" x 5'-0 1/4"
Vetter	20218 TWIN	4'-3 1/2" x 3'-0 5/8"	4'-6" x 3'-4 1/4"
Vetter	28310	2'-10" x 4'-0 5/8"	3'-2" x 4'-4 1/4"
Vetter	30410 TWIN	6'-3 1/2" x 5'-0 5/8"	6'-6" x 5'-4 1/4"
Vetter	30210	3'-2" x 3'-0 5/8"	3'-6" x 3'-4 1/4"
Vetter	2446 TWIN	4'-11 1/2" x 4'-8 5/8"	5'-4" x 5'-0 1/4"
Vetter	3046	3'-2" x 4'-8 5/8"	3'-6" x 5'-0 1/4"
Vetter	20402046 PICTURE	8'-5" x 8'-5/8"	8'-6" x 8'-1/4"
Vetter	50310 45 BAY WINDOW	5'-1" x 3'-10 1/2"	5'-6" x 4'-2"

DOOR SCHEDULE

Manufacturer	Description	Rough Opening	JBL'S R.O. in Log Wall
Vetter	31610	3'-1 1/16" x 6'-10 1/2"	3'-6" x 7'-2"
Vetter	3-811610 SWINGER	8'-10 15/16" x 6'-10 1/2"	9'-2" x 7'-2"
Vetter	2-50610 SWINGER	5'-0" x 6'-10 1/2"	5'-3" x 7'-2"
Vetter	2-60610 SWINGER	6'-0" x 6'-10 1/2"	6'-3" x 7'-2"

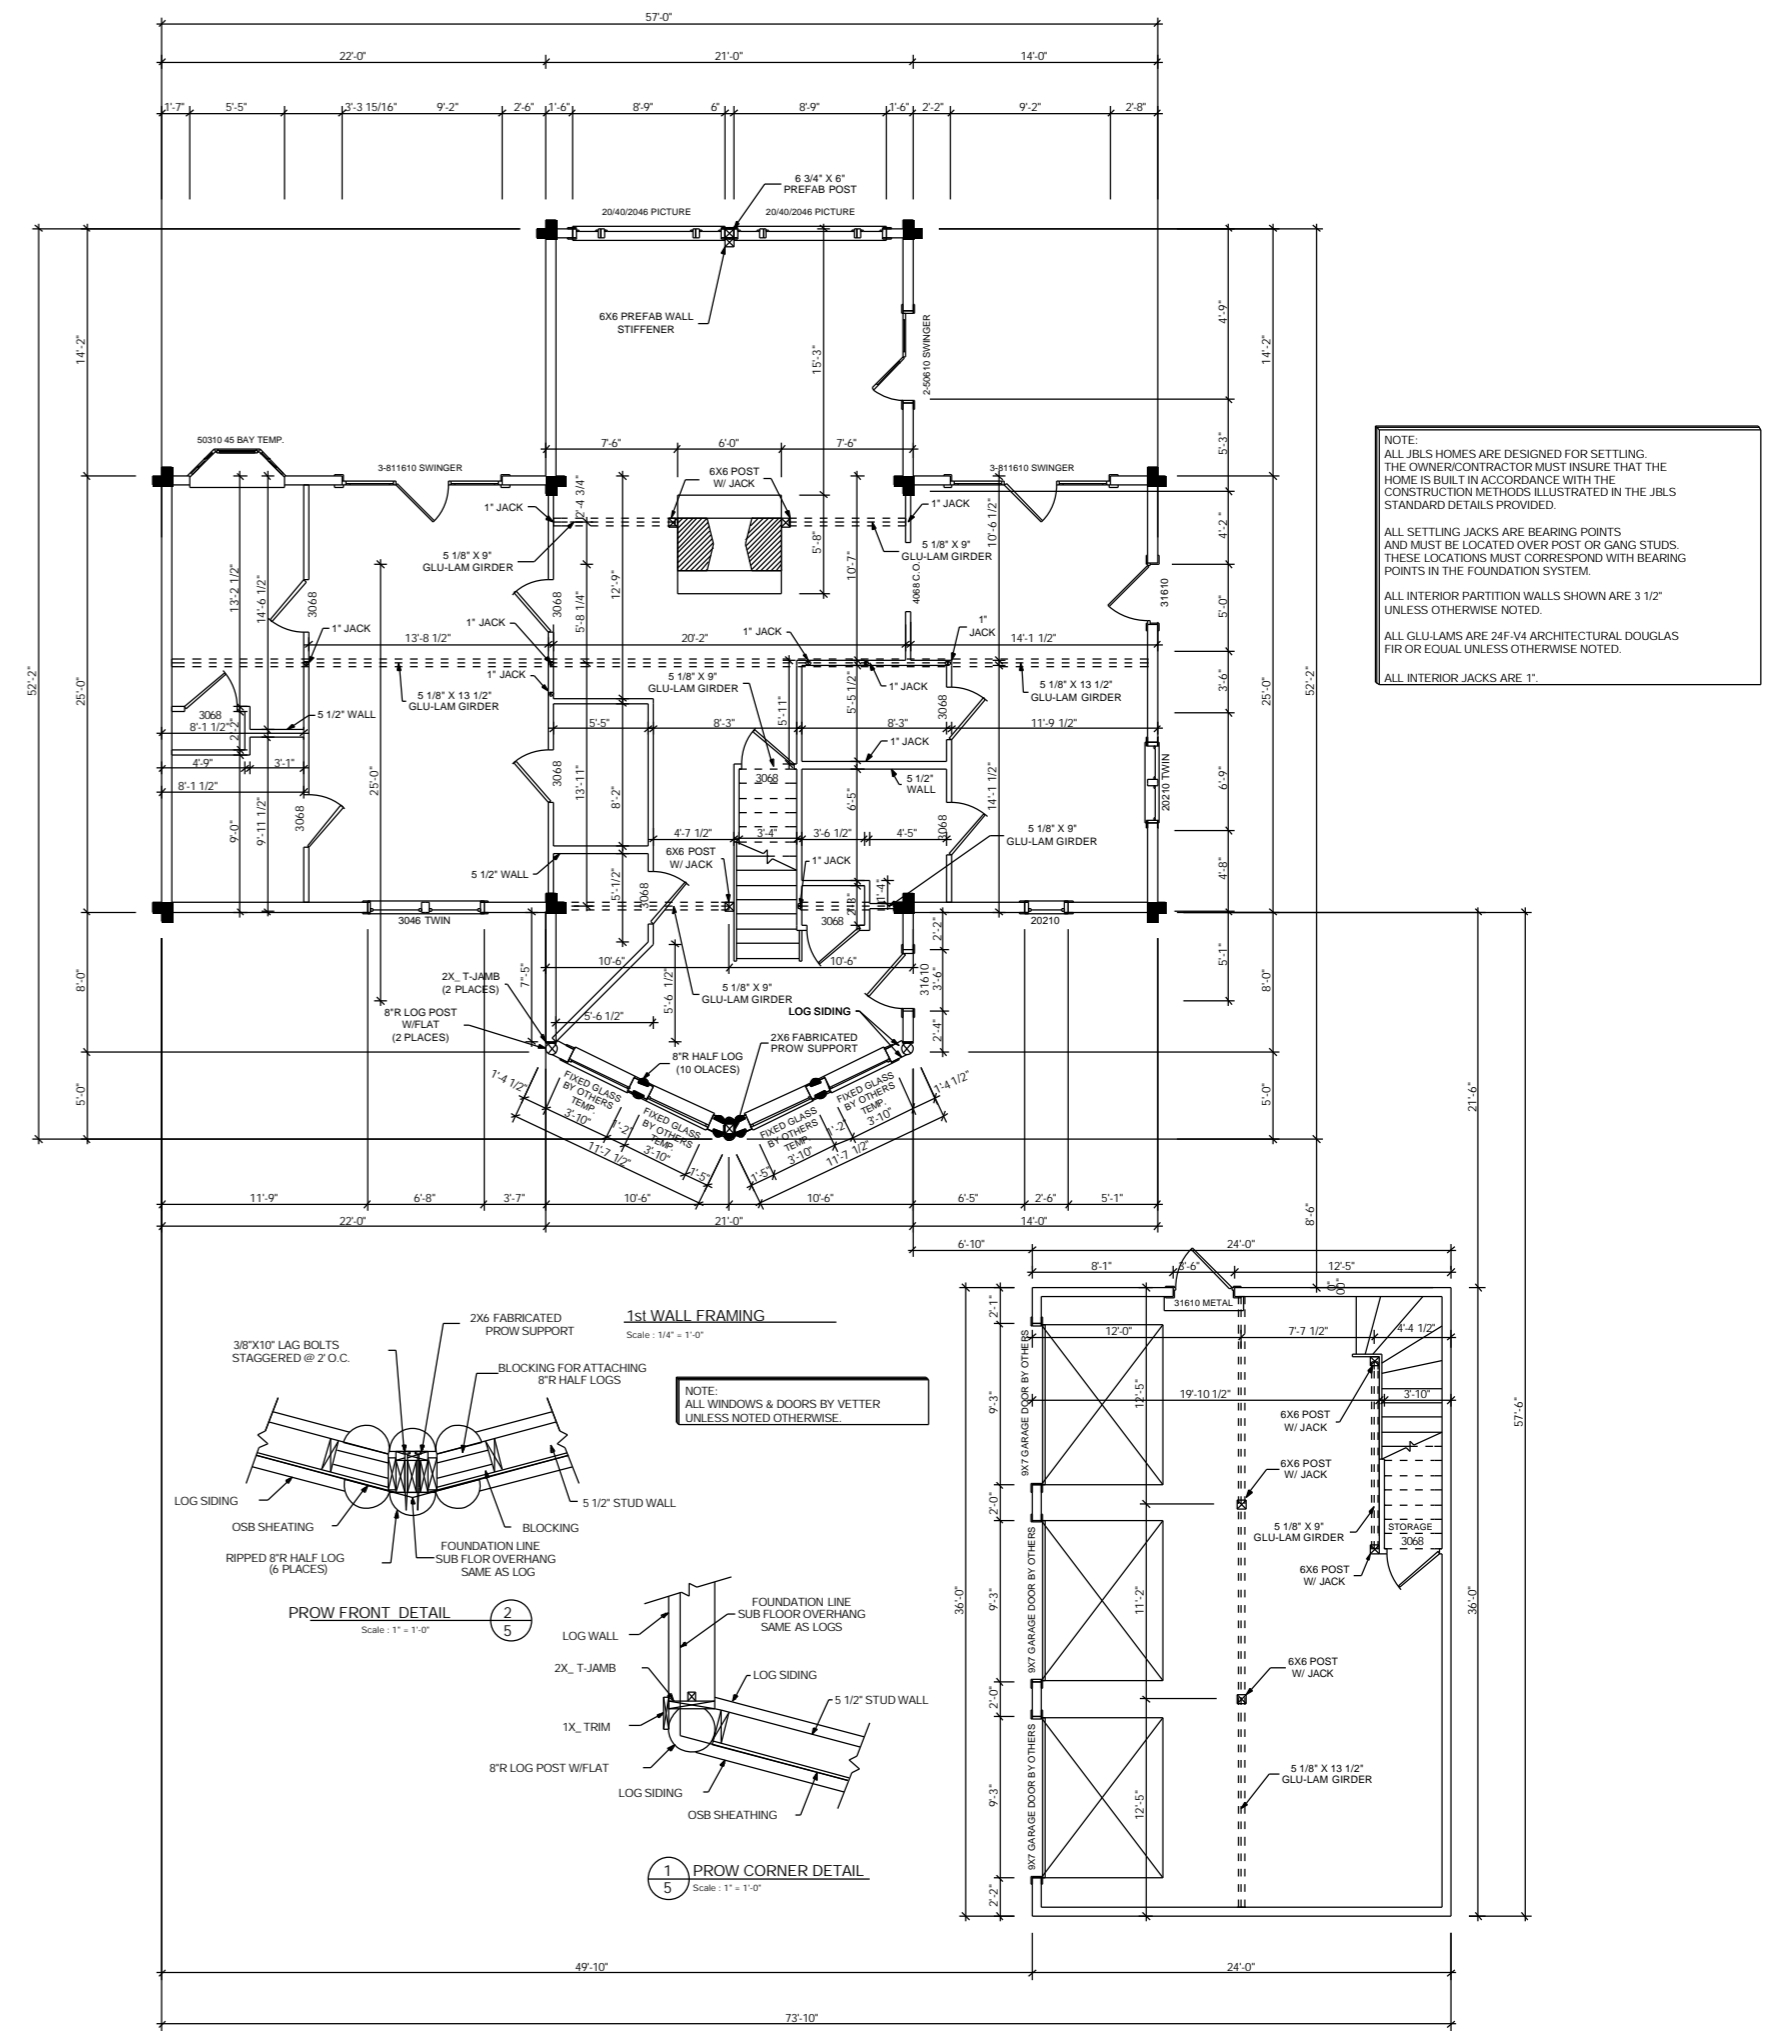

NOTE:
ALL JBL'S HOMES ARE DESIGNED FOR SETTLING.
THE OWNER/CONTRACTOR MUST INSURE THAT THE
HOME IS BUILT IN ACCORDANCE WITH THE
CONSTRUCTION METHODS ILLUSTRATED IN THE JBL'S
STANDARD DETAILS PROVIDED.

ALL SETTLING JACKS ARE BEARING POINTS
AND MUST BE LOCATED OVER POST OR GANG STUDS.
THESE LOCATIONS MUST CORRESPOND WITH BEARING
POINTS IN THE FOUNDATION SYSTEM.

ALL INTERIOR PARTITION WALLS SHOWN ARE 3 1/2"
UNLESS OTHERWISE NOTED.

ALL GLU-LAMS ARE 24F-V4 ARCHITECTURAL DOUGLAS
FIR OR EQUAL UNLESS OTHERWISE NOTED.

ALL INTERIOR JACKS ARE 1".