


NOTE:
THE WINDOW & DOOR OPENINGS
IN LOG WALL ARE JBL'S STANDARD.
BEFORE WE CAN FINISH FINAL
PLANS, OWNER NEEDS TO SUPPLY
ROUGH OPENING SIZES, IF
WINDOWS & DOORS DIFFER
FROM JBL'S STANDARD.

NOTE:
1.
ALL SPECS. BY LIFT MANUFACTURER.

WINDOW SCHEDULE					
Manufacturer	Description	Rough Opening (CM)	JBL'S R.O. in Log Wall (CM)	Rough Opening (INCH)	JBL'S R.O. in Log Wall (INCH)
Green River	3046	97x146	107x155	3'-2" x 4'-9 1/2"	3'-6" x 5'-1"
Green River	30310	97x126	107x135	3'-2" x 4'-1 1/2"	3'-6" x 4'-5"
Green River	24310	76x126	86x135	2'-6" x 4'-1 1/2"	2'-10" x 4'-5"
Green River	3046 TRIPLE	290x146	297x155	9'-6" x 4'-9 1/2"	9'-9" x 5'-1"
Green River	3046 TWIN	193x146	203x155	6'-4" x 4'-9 1/2"	6'-8" x 5'-1"
Green River	3046 QUAD				

DOOR SCHEDULE					
Manufacturer	Description	Rough Opening (CM)	JBL'S R.O. in Log Wall (CM)	Rough Opening (INCH)	JBL'S R.O. in Log Wall (INCH)
Green River	2868	86x213	97x220	2'-10" x 7'-0"	3'-2" x 7'-2 1/2"
Green River	3068	97x2213	107x220	3'-2" x 7'-0"	3'-6" x 7'-2 1/2"
Green River	3068 W/ 2-12" S.L.	168x213	178x220	5'-6" x 7'-0"	5'-10" x 7'-2 1/2"

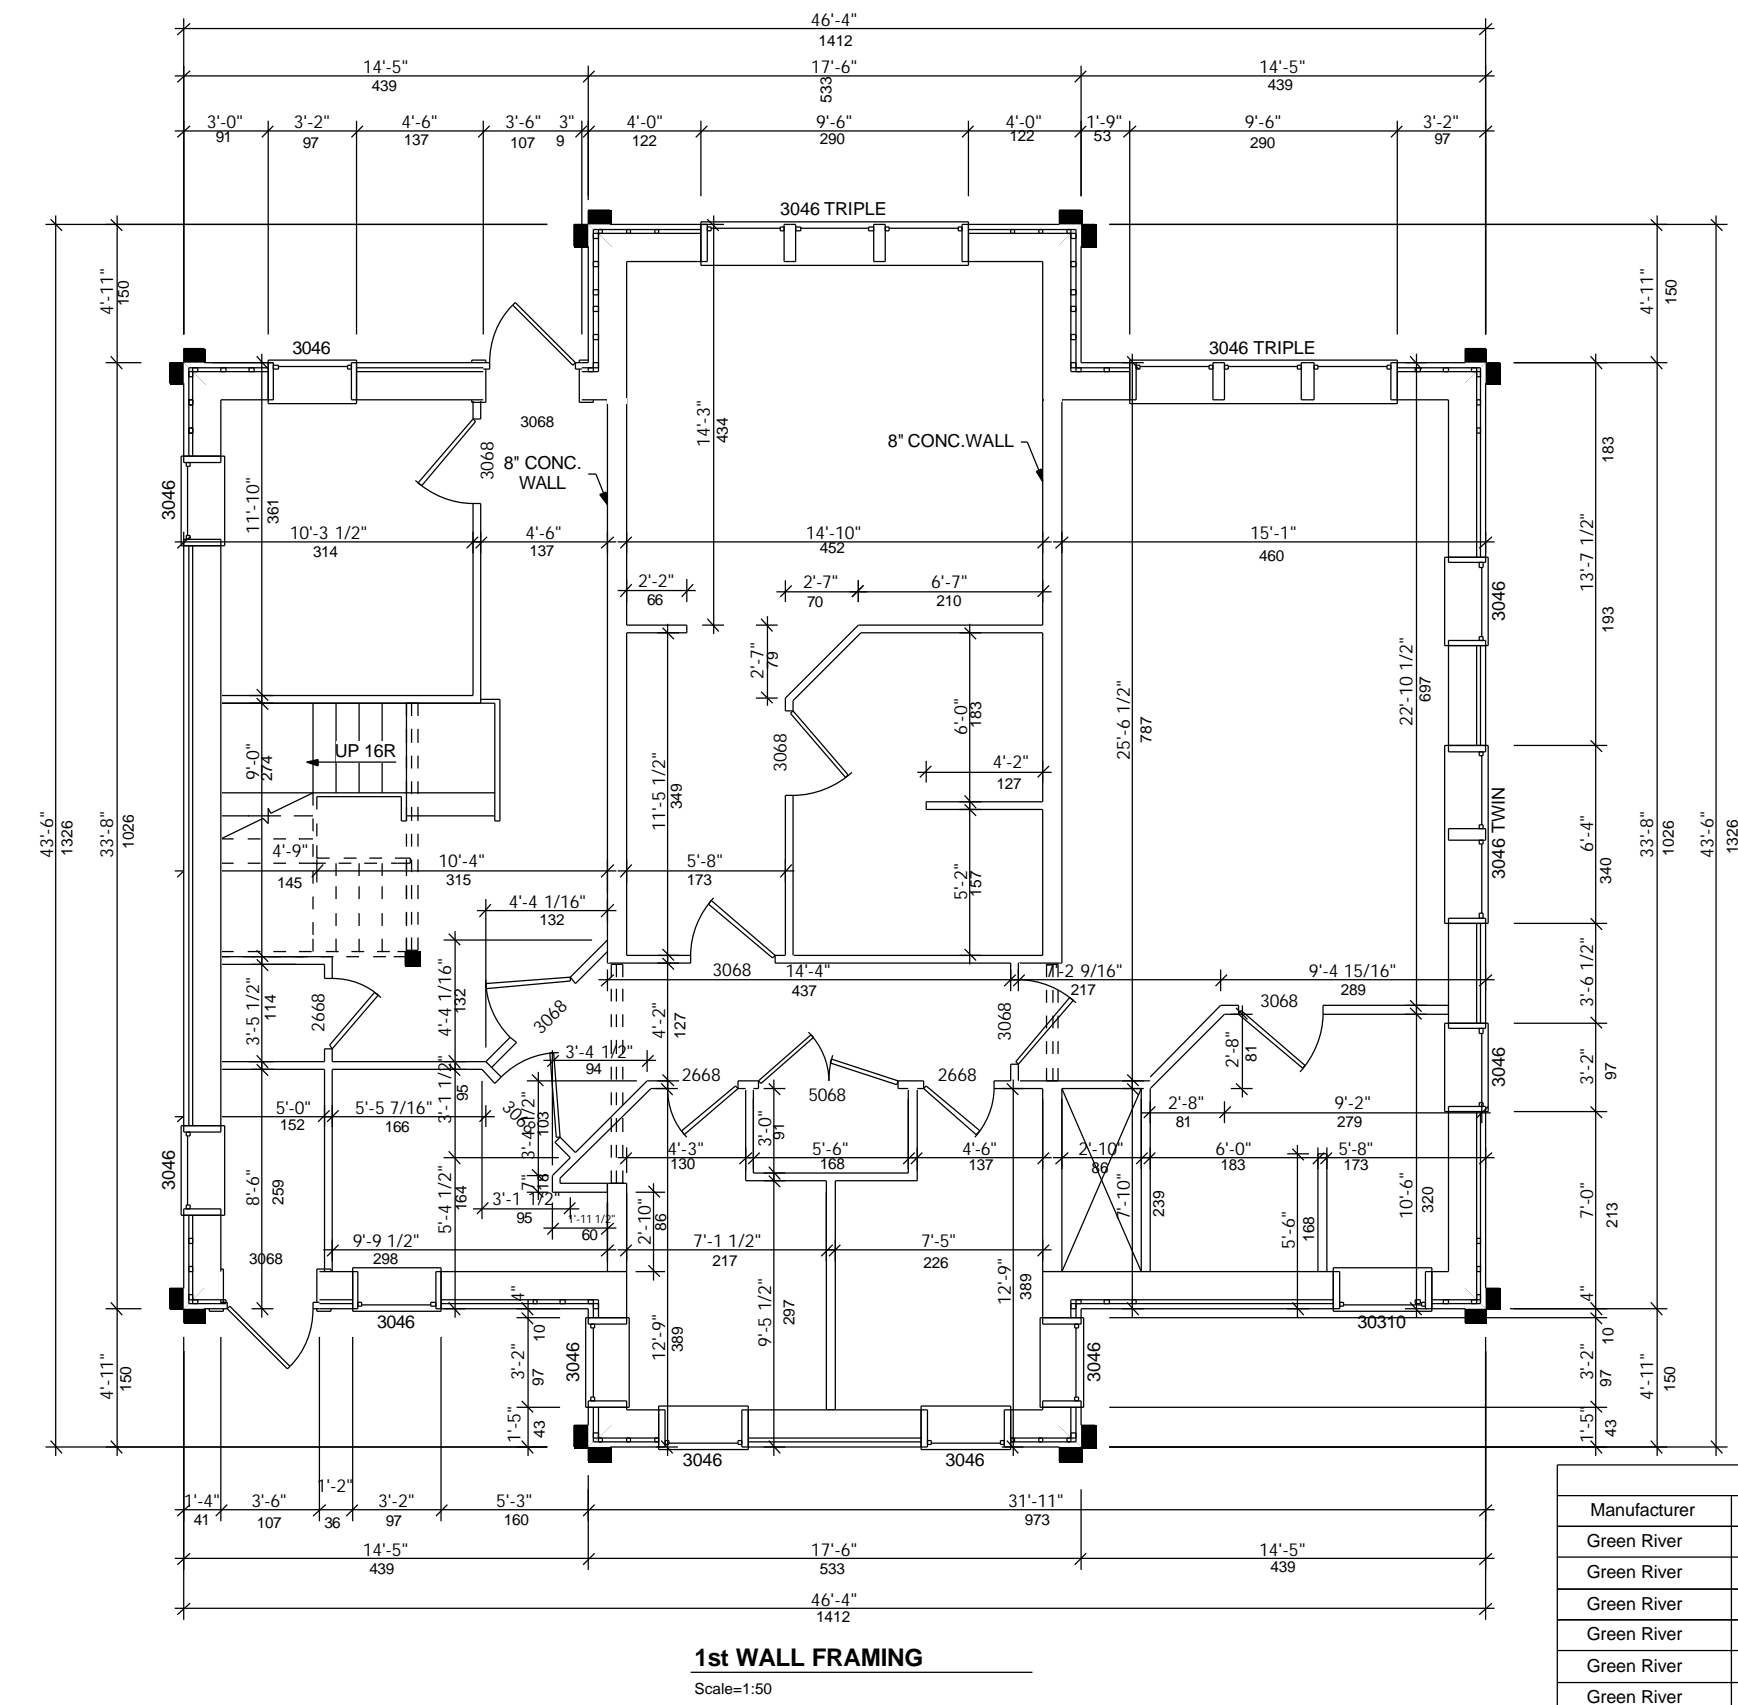

NOTE:
ALL JBL'S HOMES ARE DESIGNED FOR SETTLING.
THE OWNER/CONTRACTOR MUST INSURE THAT THE
HOME IS BUILT IN ACCORDANCE WITH THE
CONSTRUCTION METHODS ILLUSTRATED IN THE JBL'S
STANDARD DETAILS PROVIDED.

ALL SETTLING JACKS ARE BEARING POINTS
AND MUST BE LOCATED OVER POST OR GANG STUDS.
THESE LOCATIONS MUST CORRESPOND WITH BEARING
POINTS IN THE FOUNDATION SYSTEM.

ALL INTERIOR PARTITION WALLS SHOWN ARE 3 1/2"
UNLESS OTHERWISE NOTED.

ALL GLU-LAMS ARE 24F-V4 ARCHITECTURAL DOUGLAS
FIR OR EQUAL UNLESS OTHERWISE NOTED.

WINDOW SCHEDULE					
Manufacturer	Description	Rough Opening (CM)	JBL'S R.O. in Log Wall (CM)	Rough Opening (INCH)	JBL'S R.O. in Log Wall (INCH)
Green River	3046	97x146	107x155	3'-2" x 4'-9 1/2"	3'-6" x 5'-1"
Green River	30310	97x126	107x135	3'-2" x 4'-1 1/2"	3'-6" x 4'-5"
Green River	24310	76x126	86x135	2'-6" x 4'-1 1/2"	2'-10" x 4'-5"
Green River	3046 TRIPLE	290x146	297x155	9'-6" x 4'-9 1/2"	9'-9" x 5'-1"
Green River	3046 TWIN	193x146	203x155	6'-4" x 4'-9 1/2"	6'-8" x 5'-1"
Green River	3046 QUAD				

DOOR SCHEDULE					
Manufacturer	Description	Rough Opening (CM)	JBL'S R.O. in Log Wall (CM)	Rough Opening (INCH)	JBL'S R.O. in Log Wall (INCH)
Green River	2868	86x213	97x220	2'-10" x 7'-0"	3'-2" x 7'-2 1/2"
Green River	3068	97x2213	107x220	3'-2" x 7'-0"	3'-6" x 7'-2 1/2"
Green River	3068 W/ 2-12" S.L.	168x213	178x220	5'-6" x 7'-0"	5'-10" x 7'-2 1/2"